

399 Ravenhurst St.
Winnipeg MB. Canada
R2C 5K3

PROJECT: 24' WIDE COMPACT FASTCOVER


LOCATION: -

THIS DRAWING IS THE EXCLUSIVE PROPERTY OF FASTCOVER FABRIC STRUCTURES LTD. AND IS NOT TO BE DUPLICATED BY ANY MEANS WITHOUT WRITTEN PERMISSION OF FASTCOVER FABRIC STRUCTURES LTD.

TITLE: GRID

BUILDING MODEL: 24' C WIDE DATE: 22/02/2024

DRAWN BY: - REVISION: - DWG NO. G1

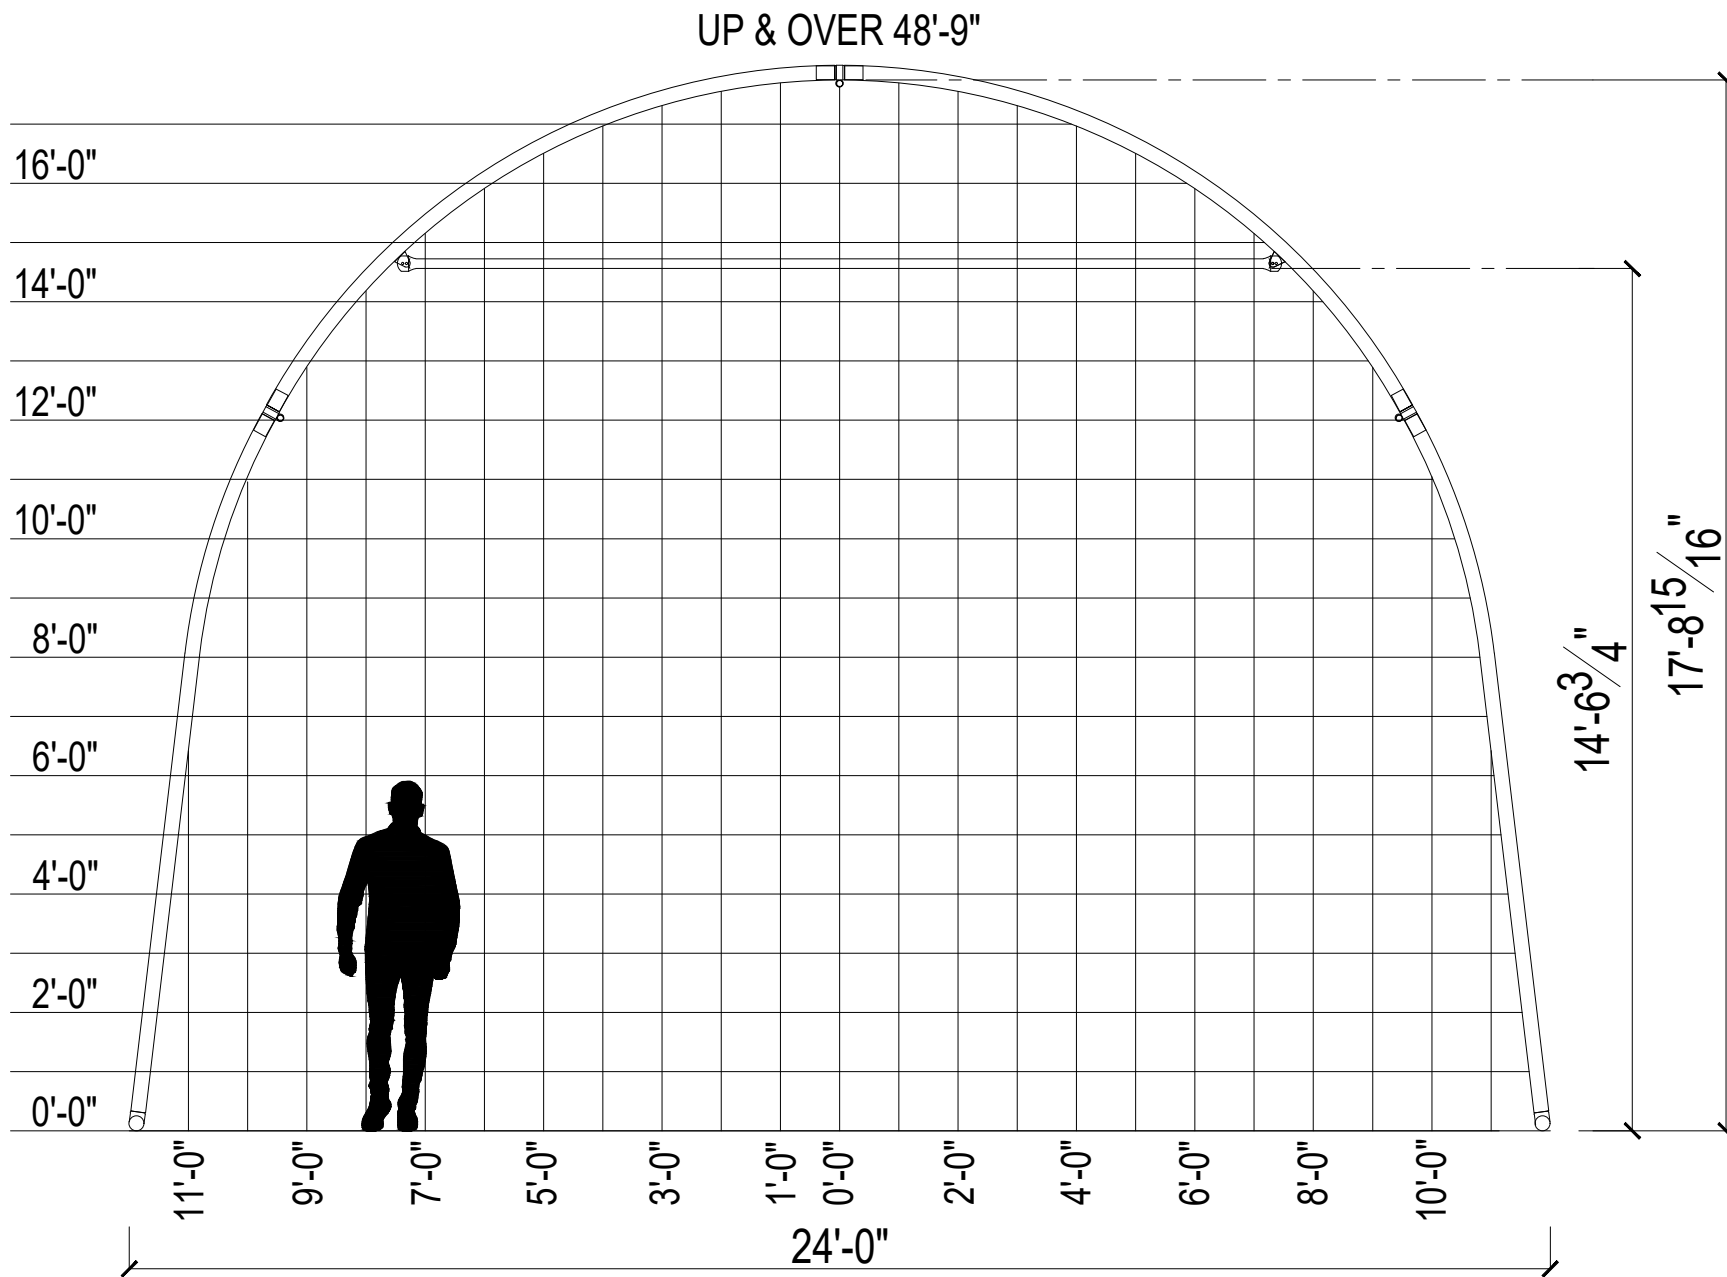

399 Ravenhurst St.
Winnipeg MB. Canada
R2C 5K3

PROJECT: 24' WIDE HI-PROFILE FASTCOVER

LOCATION: -

THIS DRAWING IS THE EXCLUSIVE PROPERTY OF FASTCOVER FABRIC STRUCTURES LTD. AND IS NOT TO BE DUPLICATED BY ANY MEANS WITHOUT WRITTEN PERMISSION OF FASTCOVER FABRIC STRUCTURES LTD.

TITLE: GRID


BUILDING MODEL: 24' HP WIDE

DATE: 22/02/2024

DRAWN BY: -

REVISION: -

DWG NO. G1

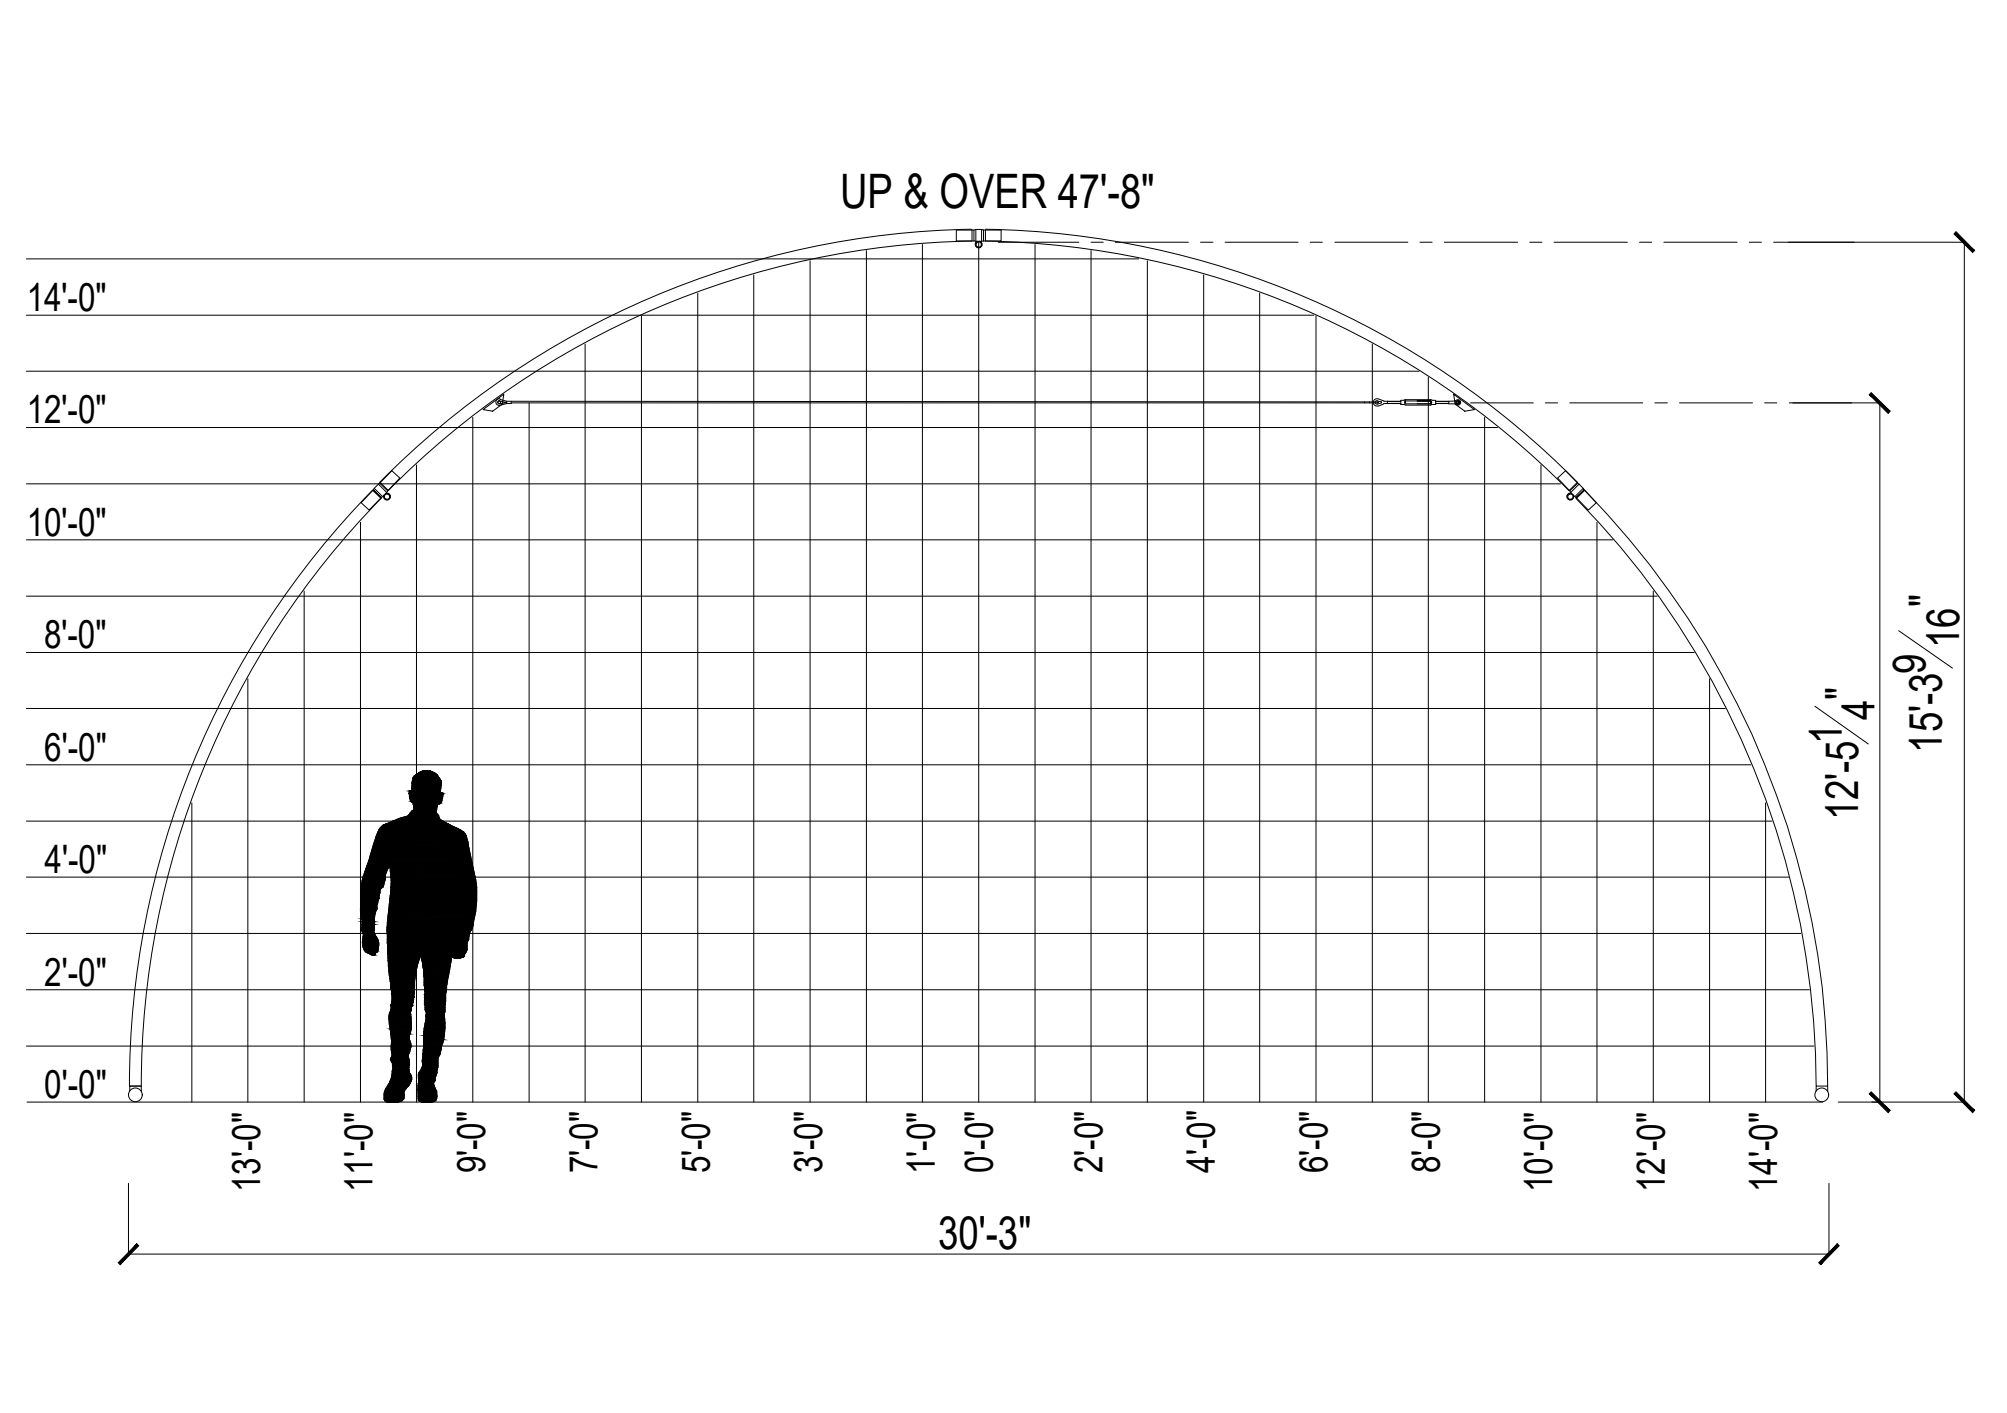


399 Ravenhurst St.
Winnipeg MB. Canada
R2C 5K3

PROJECT: 30' WIDE COMPACT FASTCOVER	TITLE: GRID		
	BUILDING MODEL: 30' C WIDE	DATE: 22/02/2024	
	DRAWN BY: -	REVISION: -	DWG NO. G1

THIS DRAWING IS THE EXCLUSIVE PROPERTY OF FASTCOVER FABRIC STRUCTURES LTD. AND IS NOT TO BE DUPLICATED BY ANY MEANS WITHOUT WRITTEN PERMISSION OF FASTCOVER FABRIC STRUCTURES LTD.

UP & OVER 52'-6"

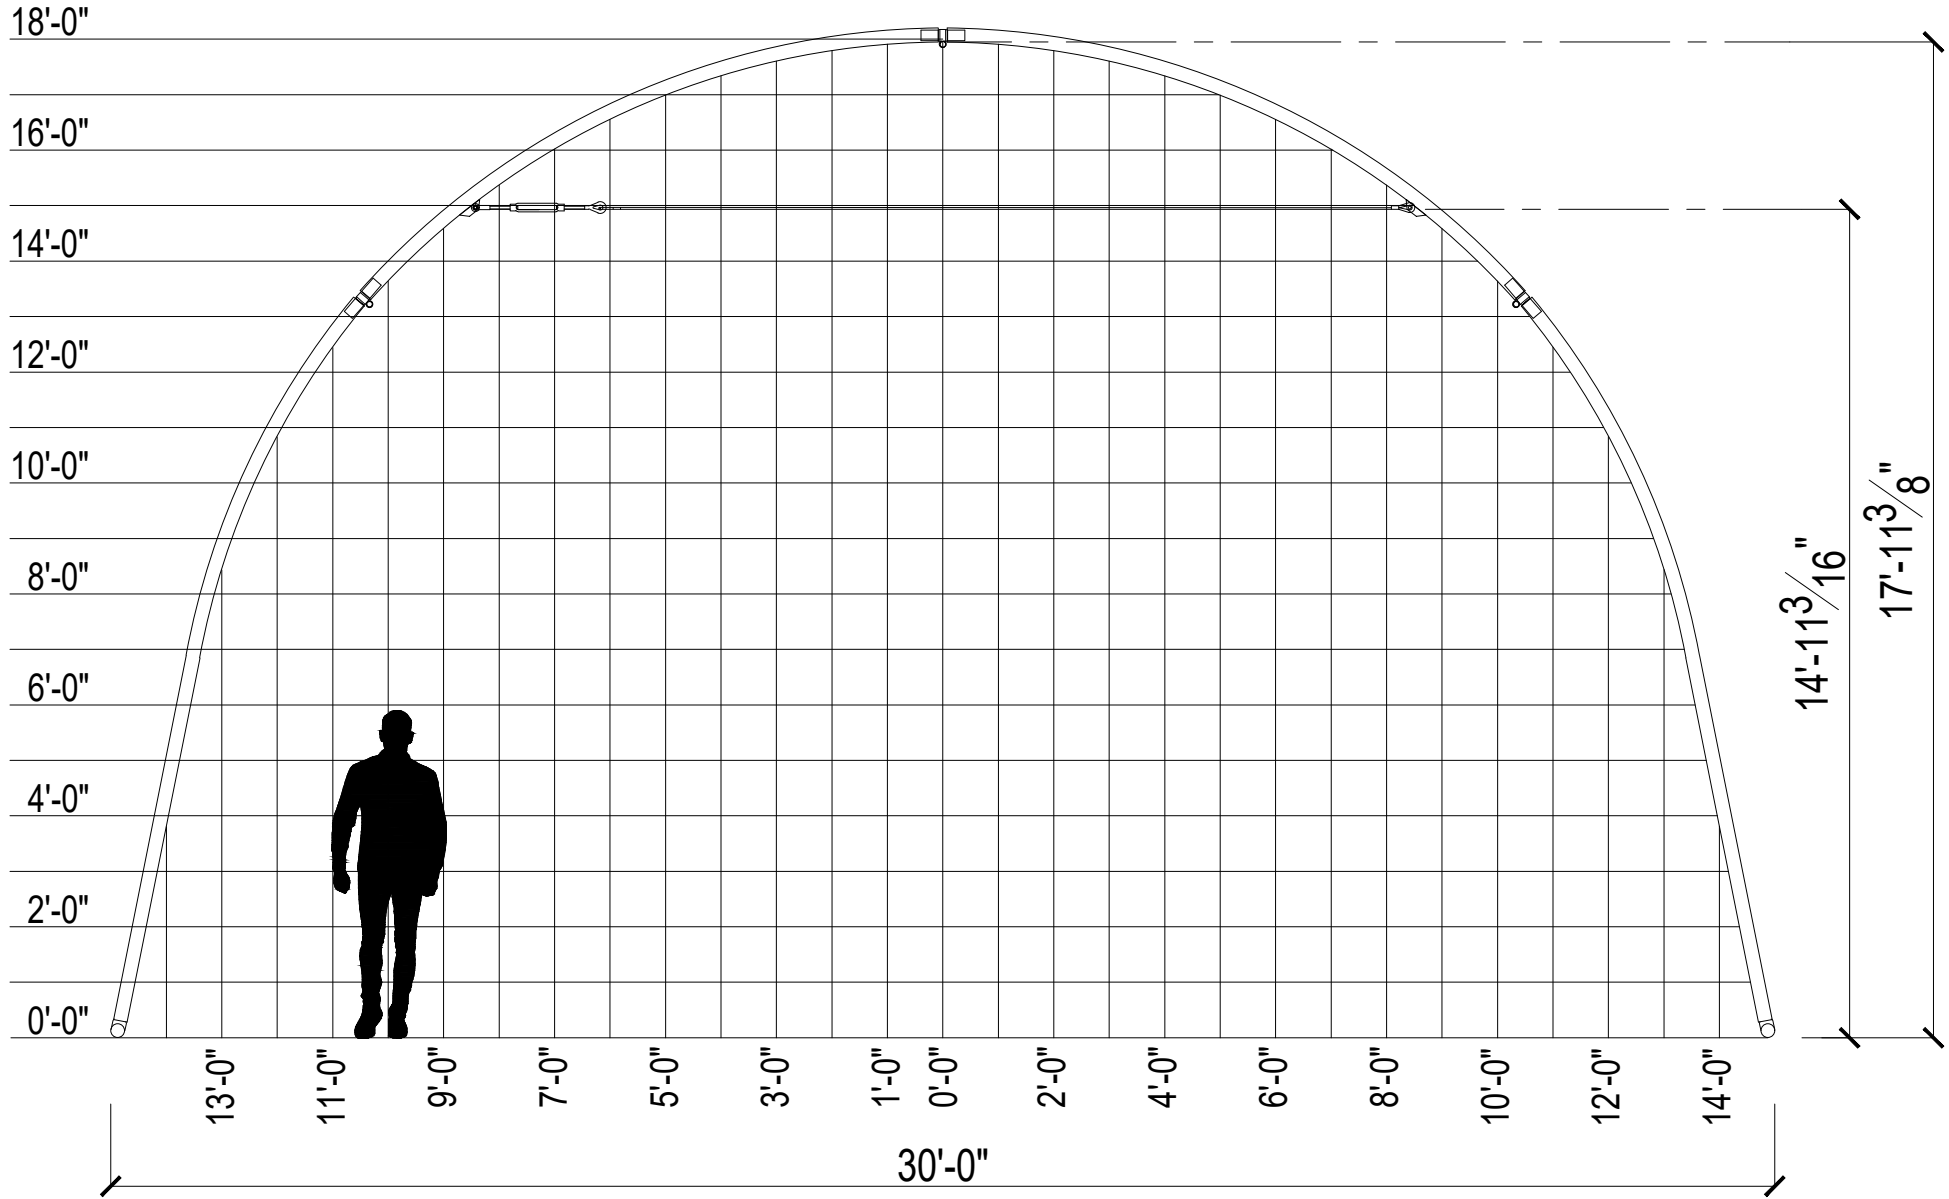

399 Ravenhurst St.
Winnipeg MB. Canada
R2C 5K3

PROJECT: 30' WIDE HI-PROFILE FASTCOVER

LOCATION: -

THIS DRAWING IS THE EXCLUSIVE PROPERTY OF FASTCOVER FABRIC STRUCTURES LTD. AND IS NOT TO BE DUPLICATED BY ANY MEANS WITHOUT WRITTEN PERMISSION OF FASTCOVER FABRIC STRUCTURES LTD.

TITLE: GRID


BUILDING MODEL: 30' HP WIDE

DRAWN BY: -

REVISION: -

DATE: 22/02/2024


DWG NO. G1

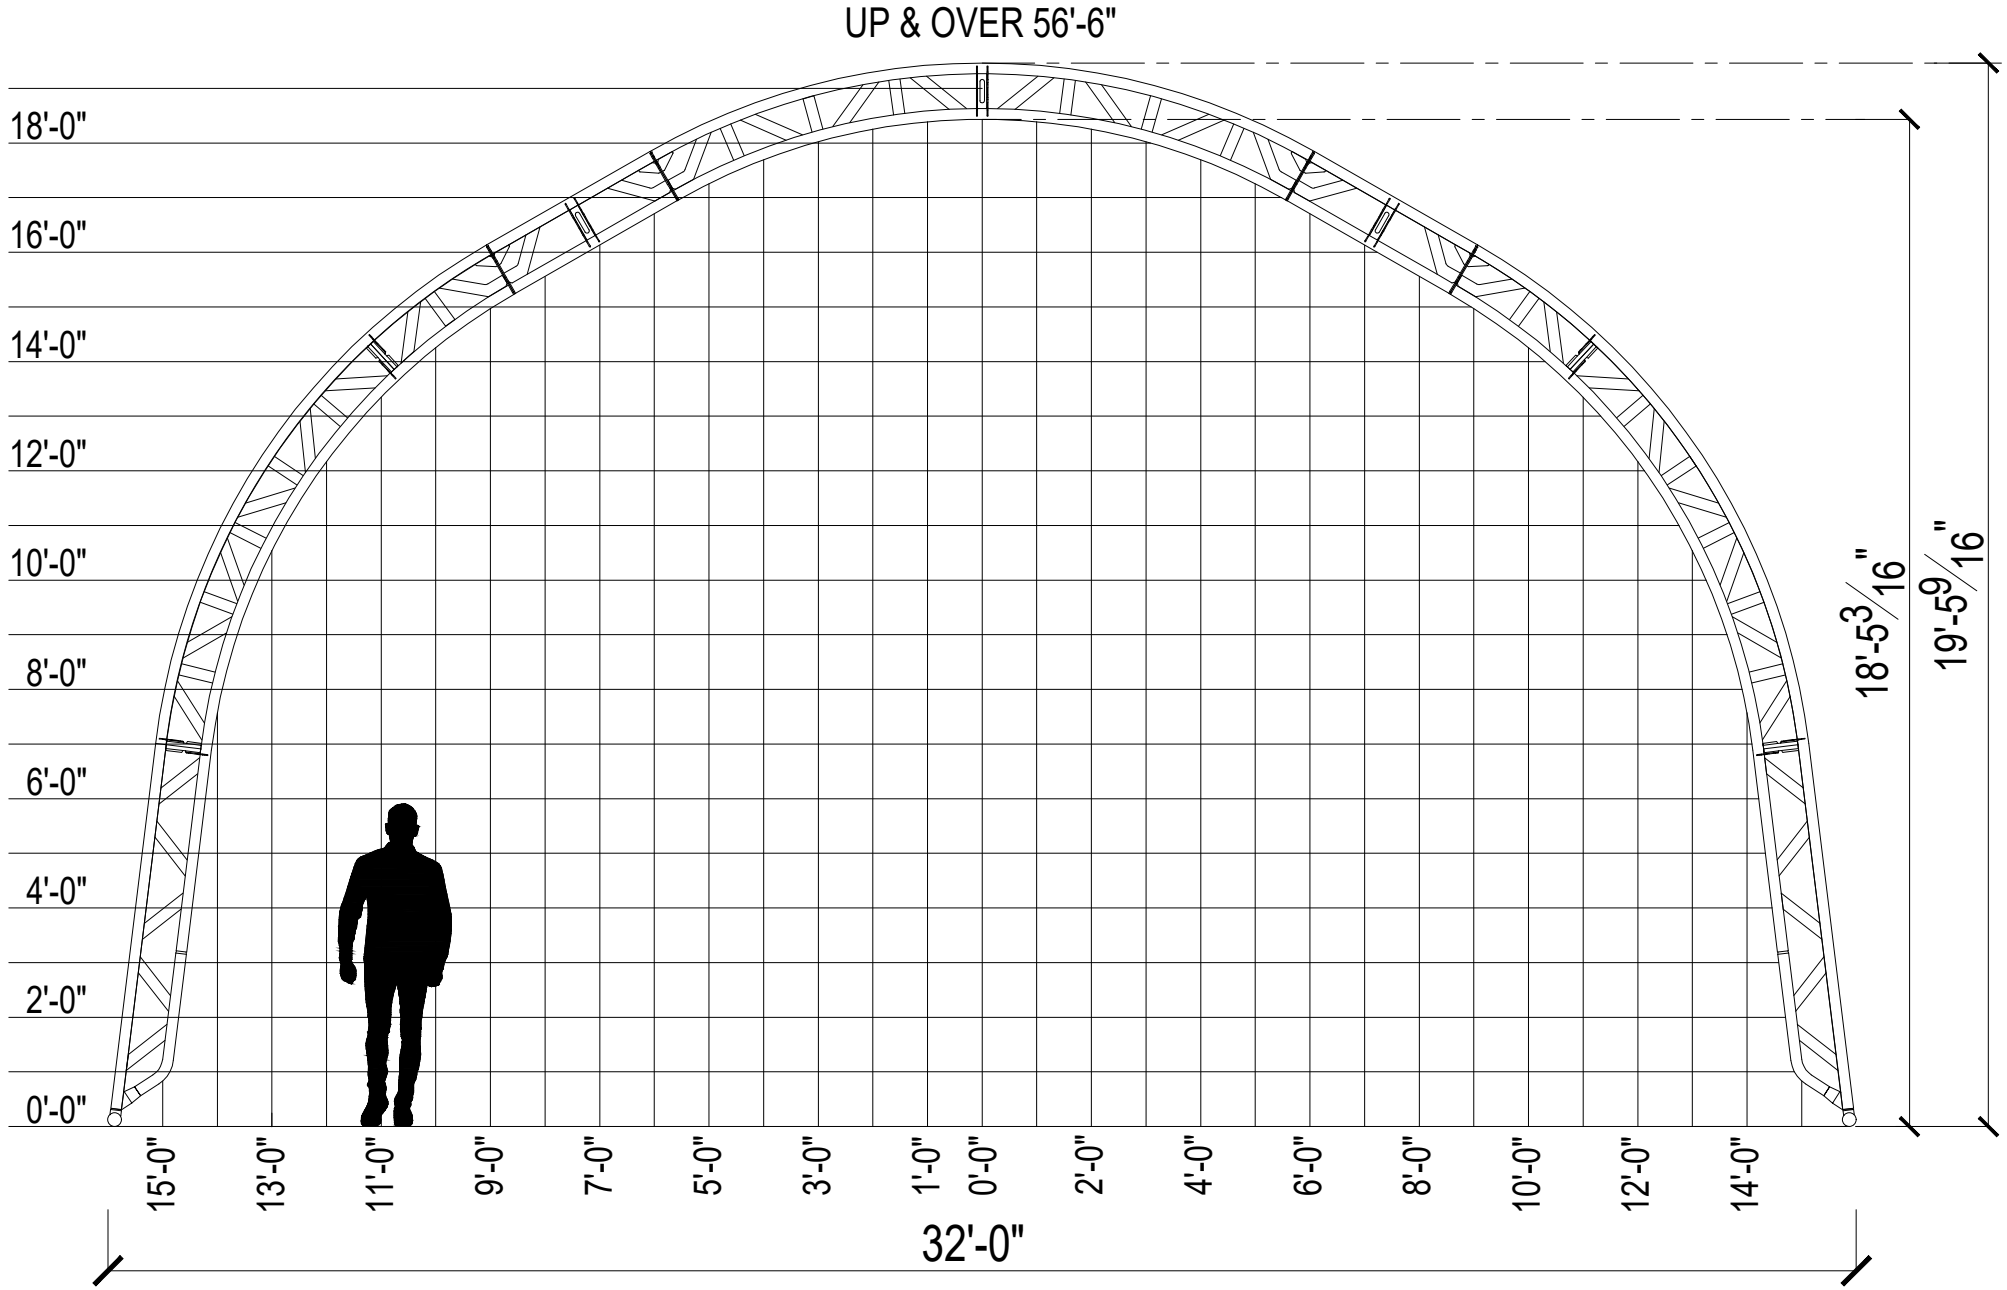

399 Ravenhurst St.
Winnipeg MB. Canada
R2C 5K3

PROJECT: 32' WIDE FASTCOVER
LOCATION: -
THIS DRAWING IS THE EXCLUSIVE PROPERTY OF FASTCOVER FABRIC STRUCTURES LTD. AND IS NOT TO BE DUPLICATED BY ANY MEANS WITHOUT WRITTEN PERMISSION OF FASTCOVER FABRIC STRUCTURES LTD.

TITLE: GRID	
BUILDING MODEL: 32' WIDE	DATE: 22/02/2024
DRAWN BY: -	REVISION: -
DWG NO. G1	

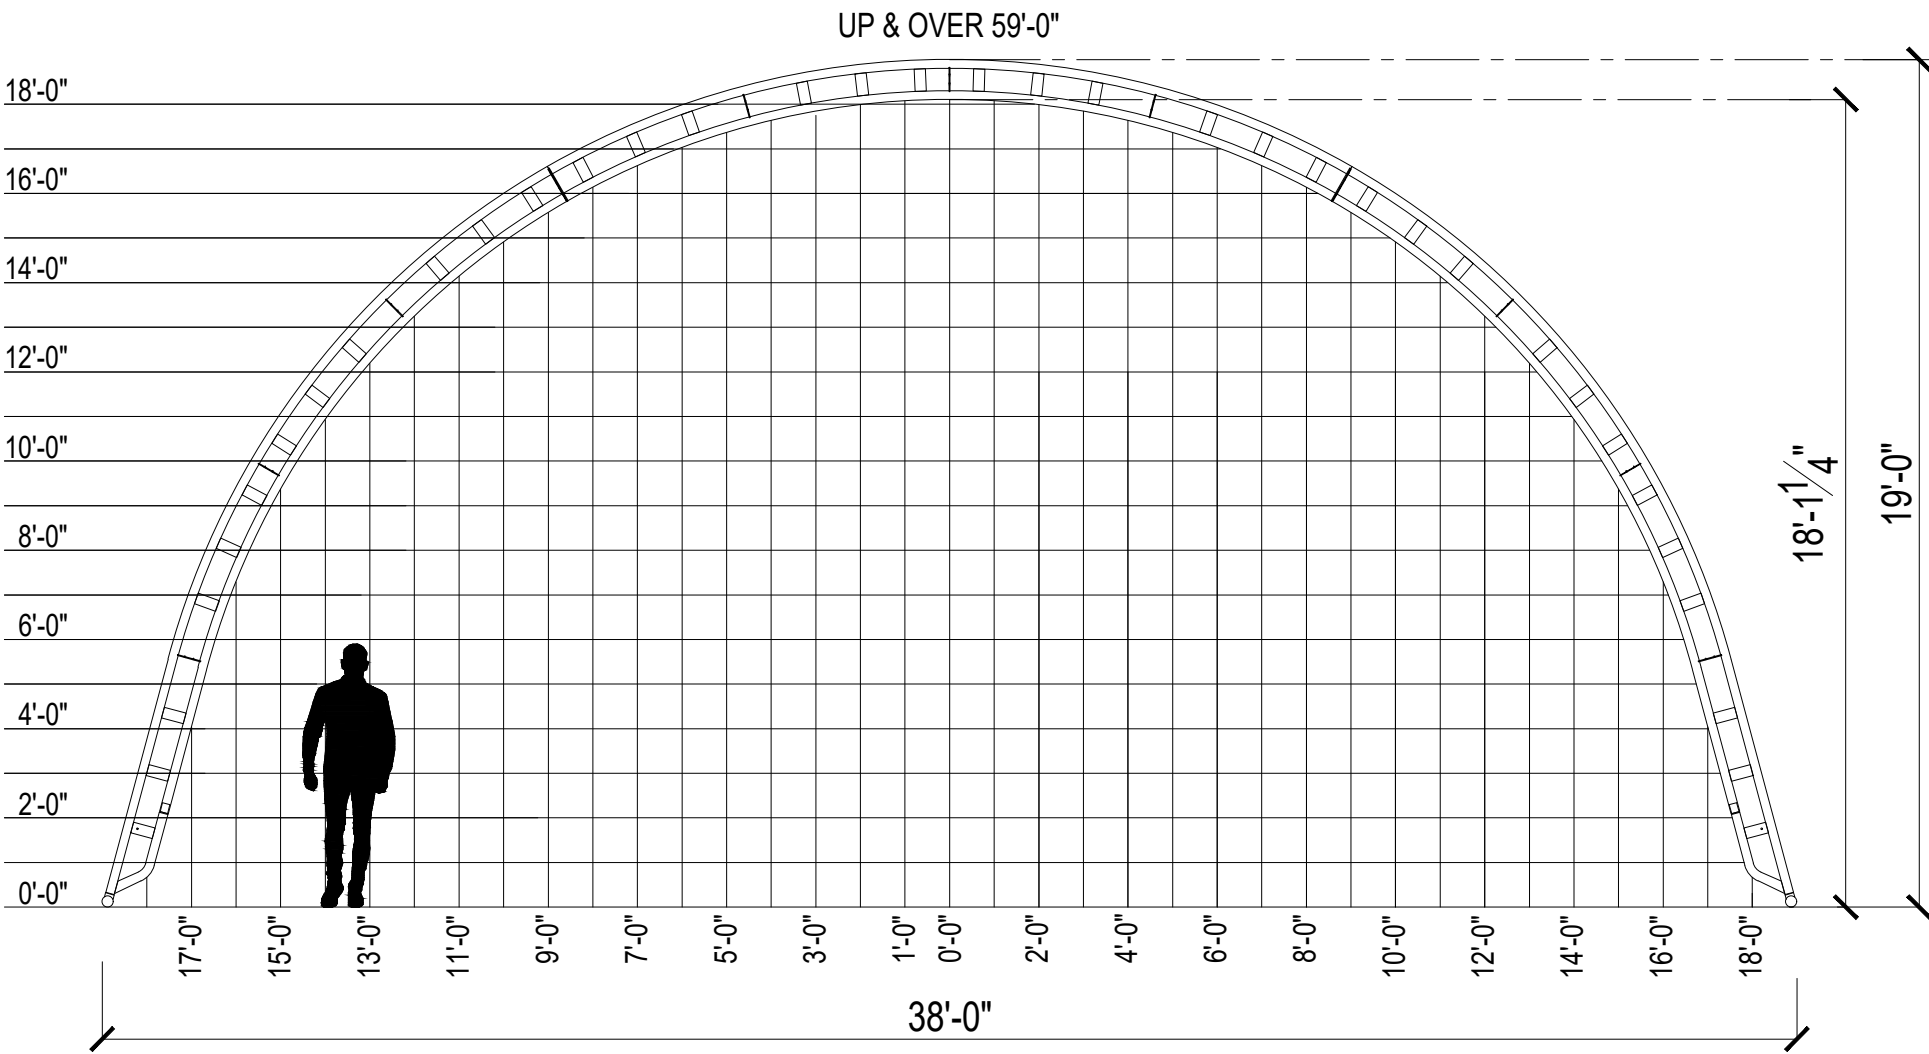

399 Ravenhurst St.
Winnipeg MB. Canada
R2C 5K3

PROJECT: 38' WIDE FASTCOVER

LOCATION: -

THIS DRAWING IS THE EXCLUSIVE PROPERTY OF FASTCOVER FABRIC STRUCTURES LTD. AND IS NOT TO BE DUPLICATED BY ANY MEANS WITHOUT WRITTEN PERMISSION OF FASTCOVER FABRIC STRUCTURES LTD.

TITLE: GRID


BUILDING MODEL: 38' WIDE

DRAWN BY: -

REVISION: -

DATE: 22/02/2024

DWG NO. G1

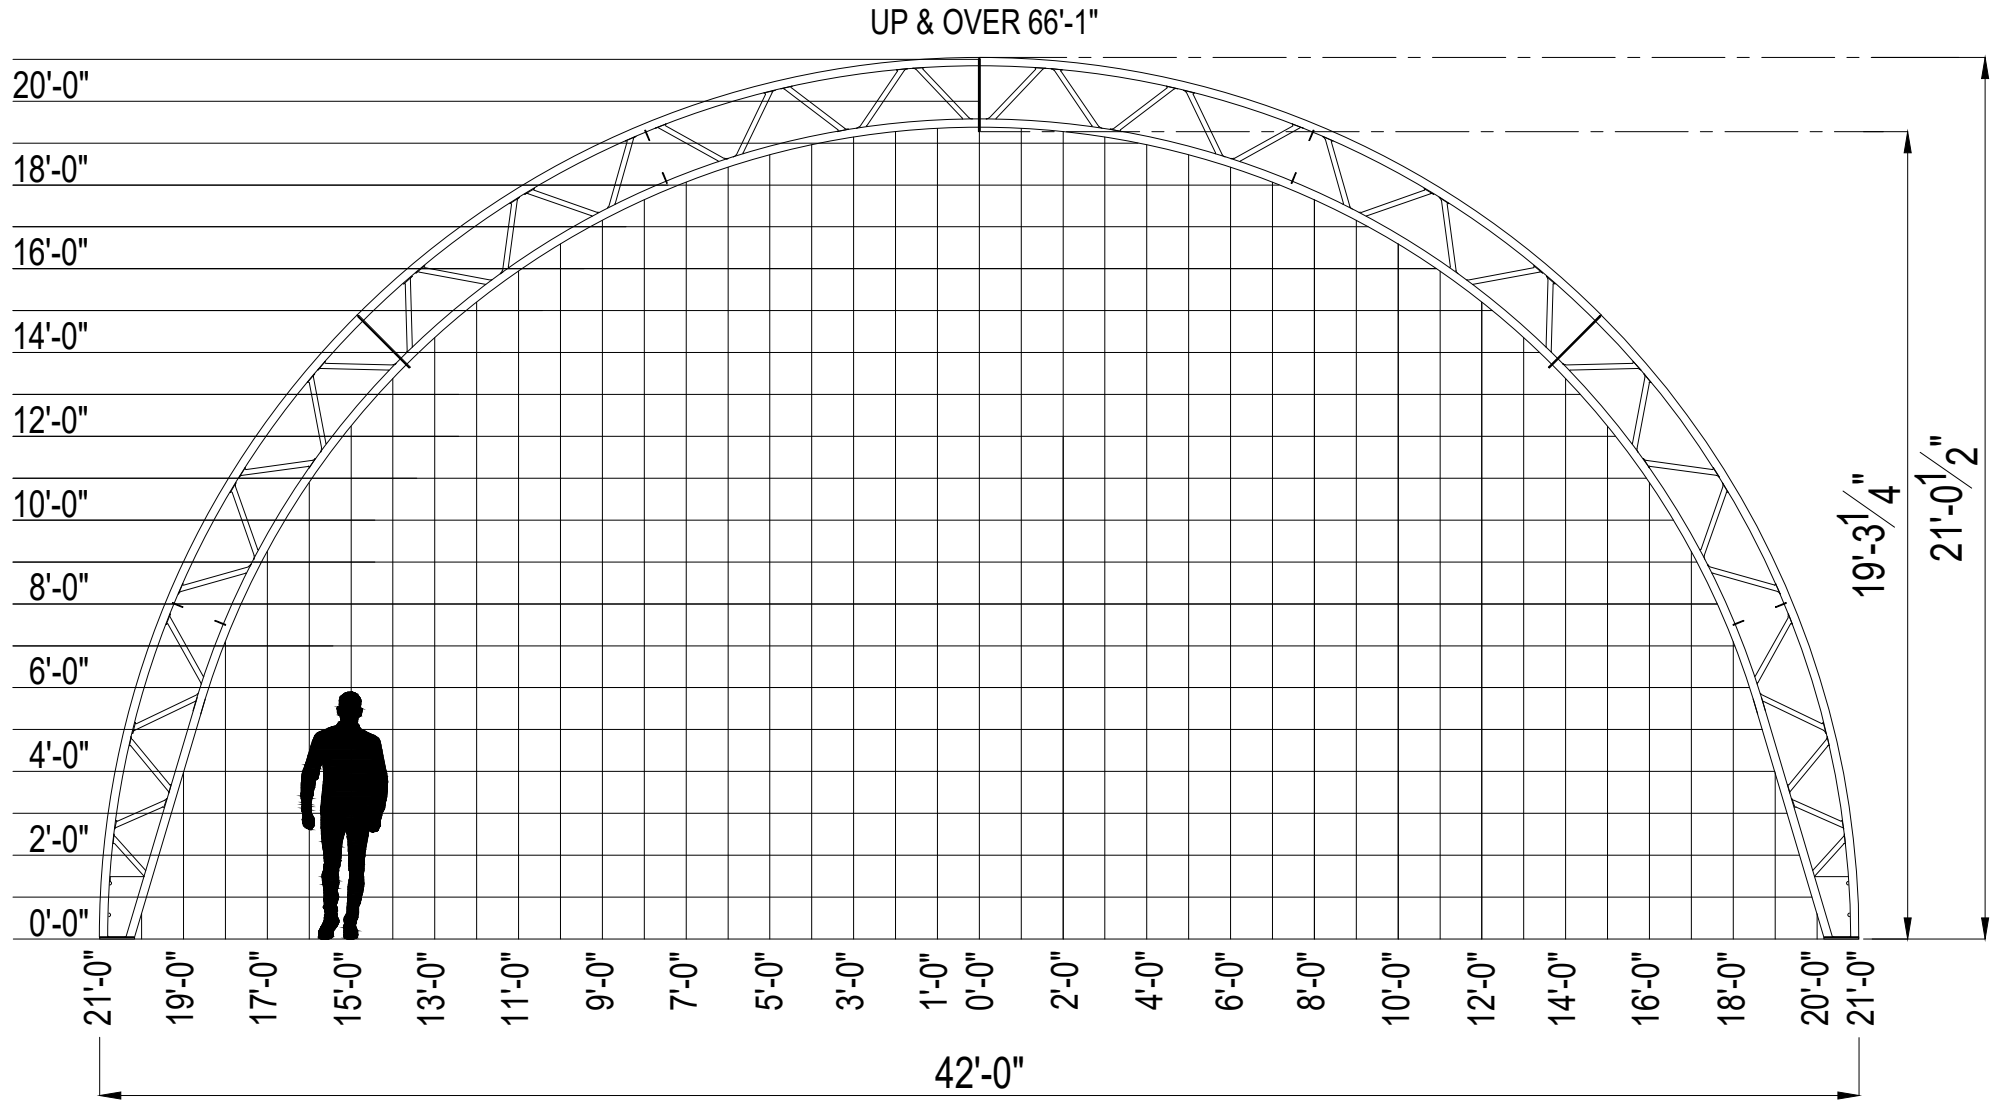


399 Ravenhurst St.
Winnipeg MB.Canada
R2C 5K3


PROJECT: 42' WIDE FASTCOVER


LOCATION: -

THIS DRAWING IS THE EXCLUSIVE PROPERTY OF FASTCOVER FABRIC STRUCTURES LTD. AND IS NOT TO BE DUPLICATED BY ANY MEANS WITHOUT WRITTEN PERMISSION OF FASTCOVER FABRIC STRUCTURES LTD.

TITLE: GRID	
BUILDING MODEL: 42' WIDE	DATE: 26/02/2024
DRAWN BY: -	REVISION: -
DWG NO. G1	

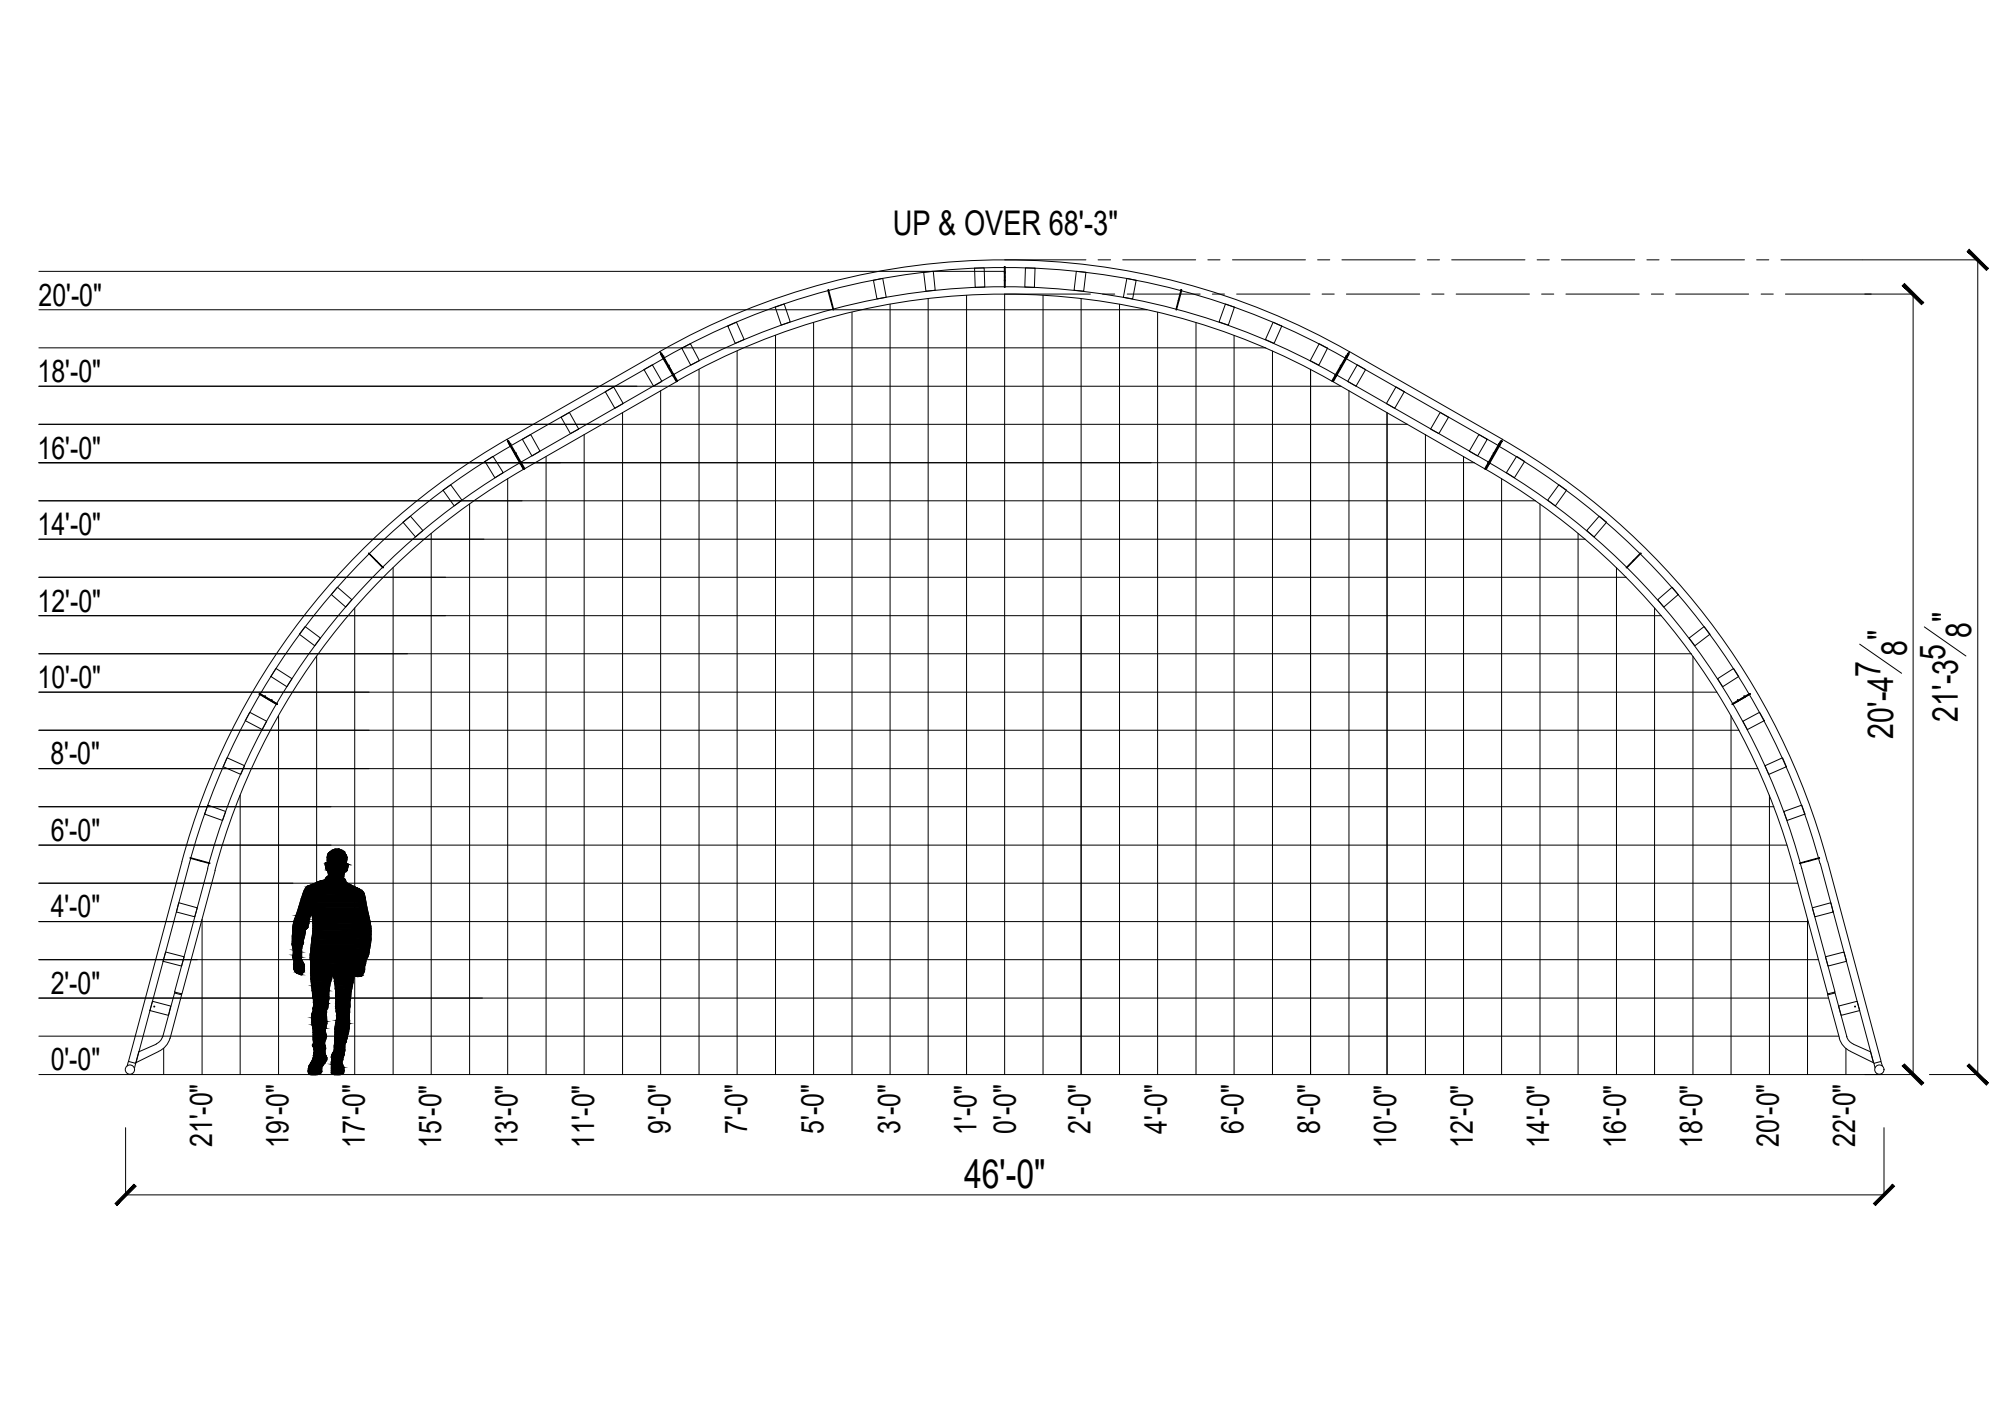


 FastCover HIGH QUALITY FABRIC BUILDINGS	399 Ravenhurst St. Winnipeg MB.Canada R2C 5K3	PROJECT: 46' WIDE FASTCOVER		TITLE: GRID		
		LOCATION: -		BUILDING MODEL: 46' WIDE		DATE: 26/02/2024
		THIS DRAWING IS THE EXCLUSIVE PROPERTY OF FASTCOVER FABRIC STRUCTURES LTD. AND IS NOT TO BE DUPLICATED BY ANY MEANS WITHOUT WRITTEN PERMISSION OF FASTCOVER FABRIC STRUCTURES LTD.		DRAWN BY: -	REVISION: -	DWG NO. G1

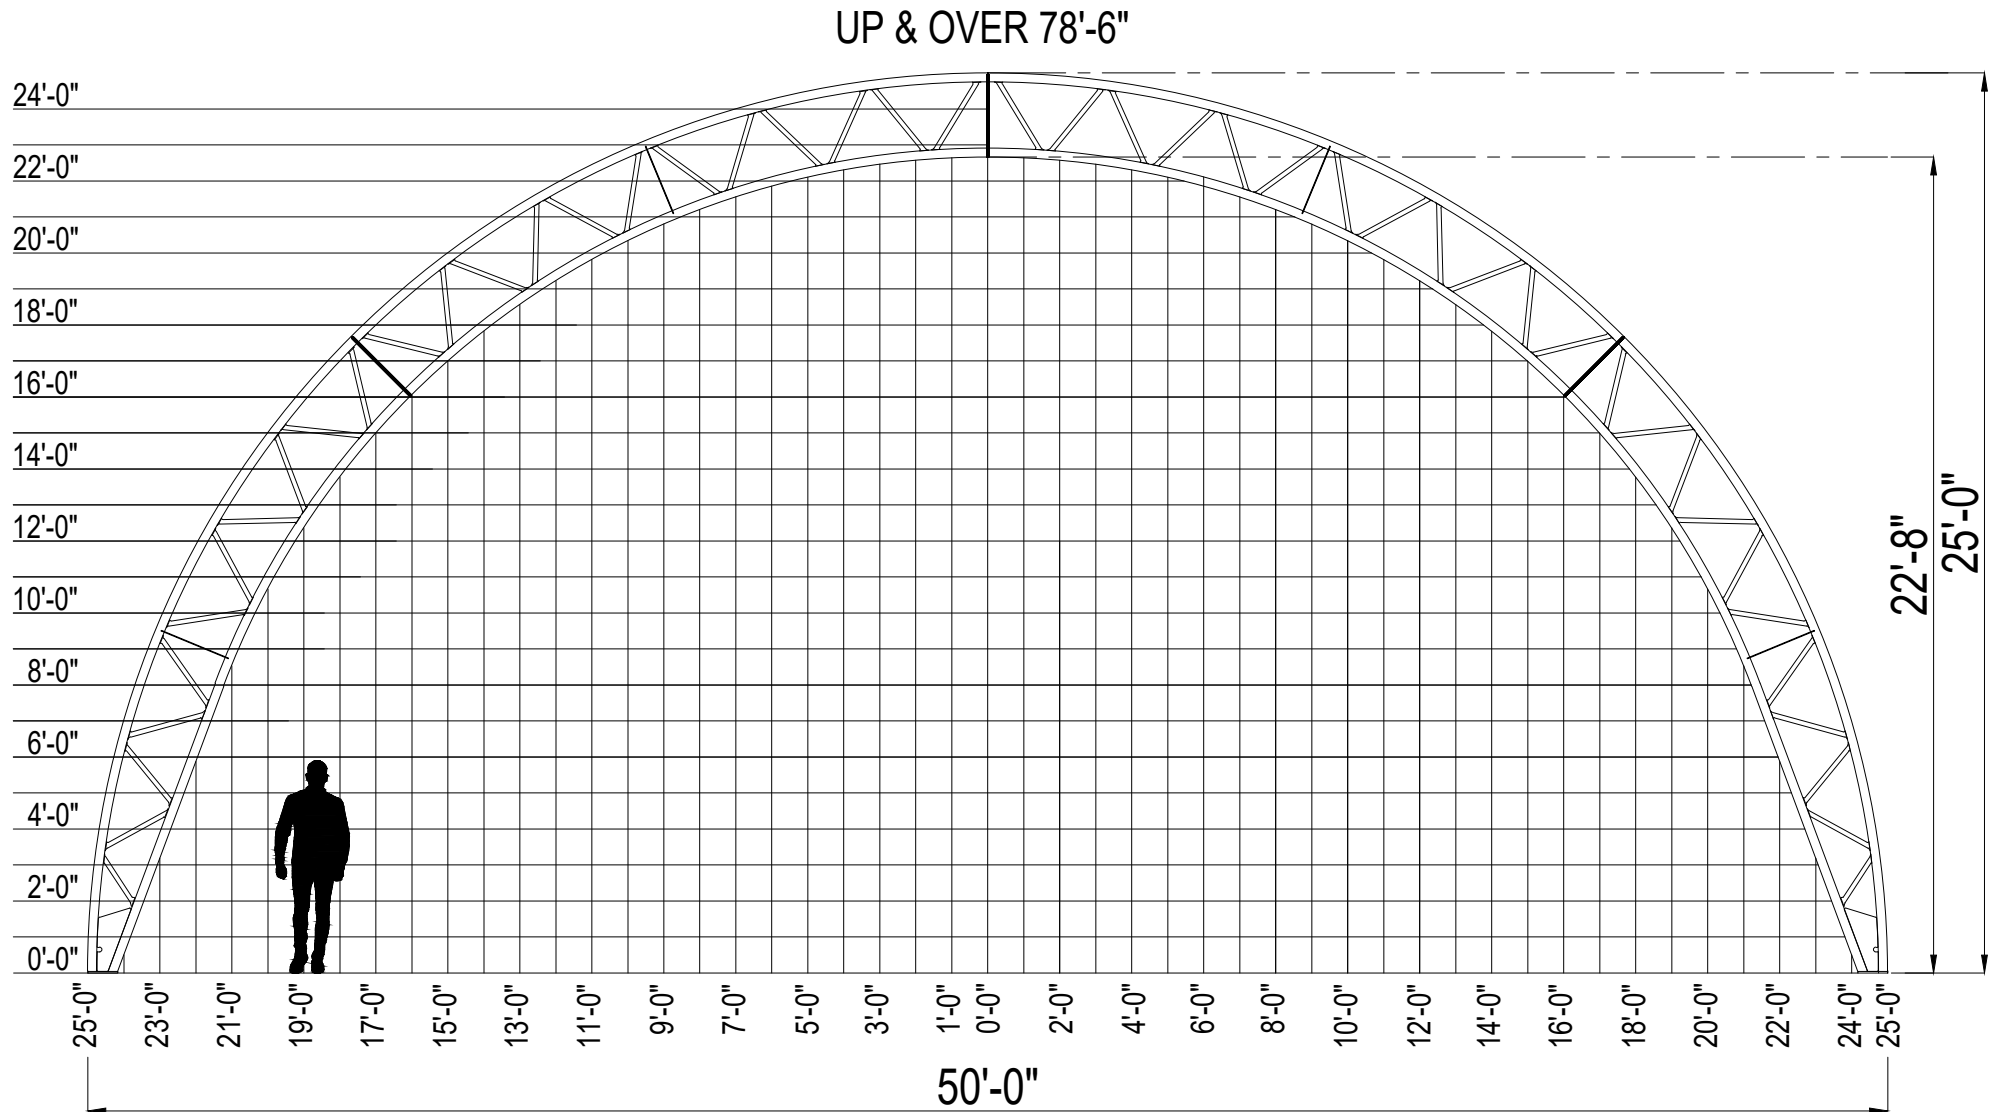

399 Ravenhurst St.
Winnipeg MB. Canada
R2C 5K3

PROJECT: 50' WIDE FASTCOVER		TITLE: GRID	
LOCATION: -		BUILDING MODEL: 50' WIDE	DATE: 26/02/2024
THIS DRAWING IS THE EXCLUSIVE PROPERTY OF FASTCOVER FABRIC STRUCTURES LTD. AND IS NOT TO BE DUPLICATED BY ANY MEANS WITHOUT WRITTEN PERMISSION OF FASTCOVER FABRIC STRUCTURES LTD.		DRAWN BY: -	DWG NO. G1
		REVISION: -	

UP & OVER 83'-10"

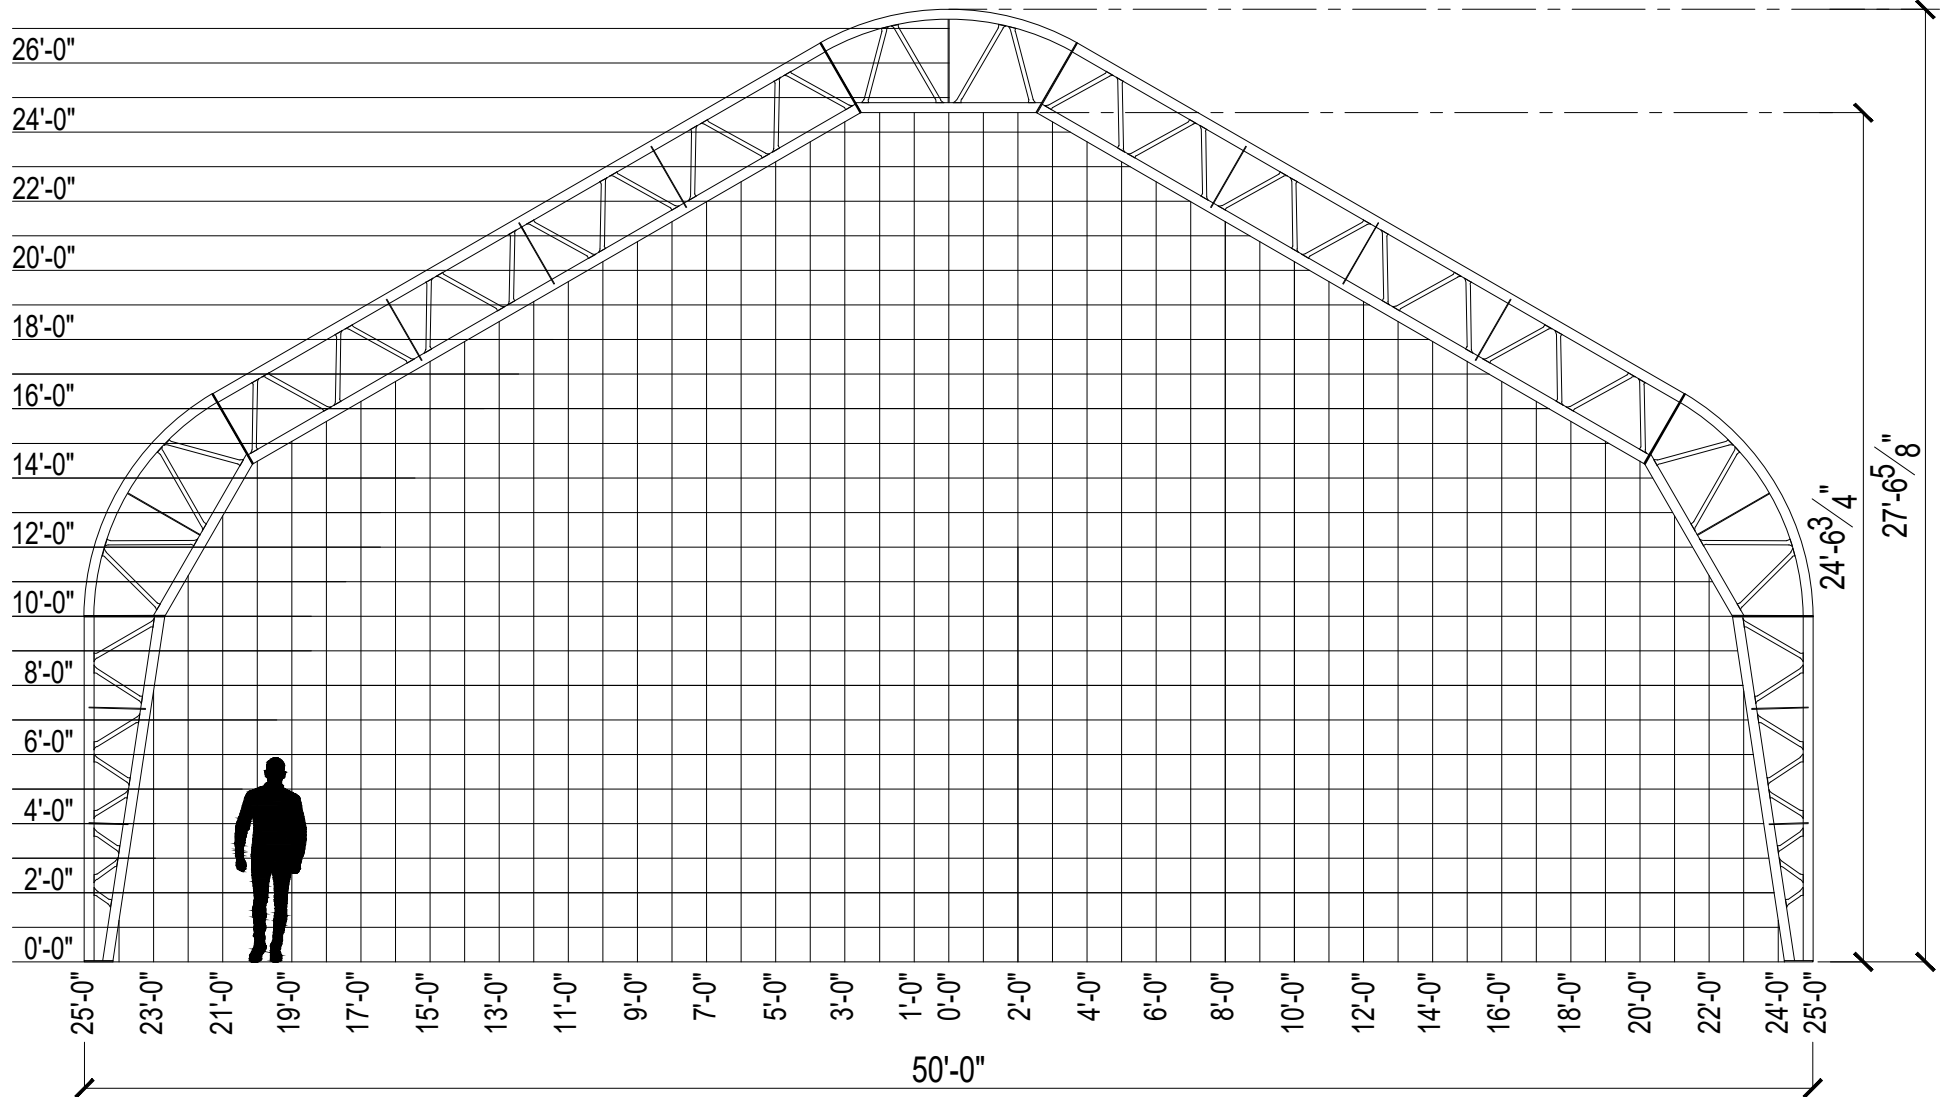

399 Ravenhurst St.
Winnipeg MB. Canada
R2C 5K3

PROJECT: 50'SL WIDE FASTCOVER

LOCATION: -

THIS DRAWING IS THE EXCLUSIVE PROPERTY OF FASTCOVER FABRIC STRUCTURES LTD. AND IS NOT TO BE DUPLICATED BY ANY MEANS WITHOUT WRITTEN PERMISSION OF FASTCOVER FABRIC STRUCTURES LTD.

TITLE: GRID

BUILDING MODEL: 50'SL WIDE


DRAWN BY: -

REVISION: -

DATE: 26/02/2024

DWG NO. G1


UP & OVER 94'-4"

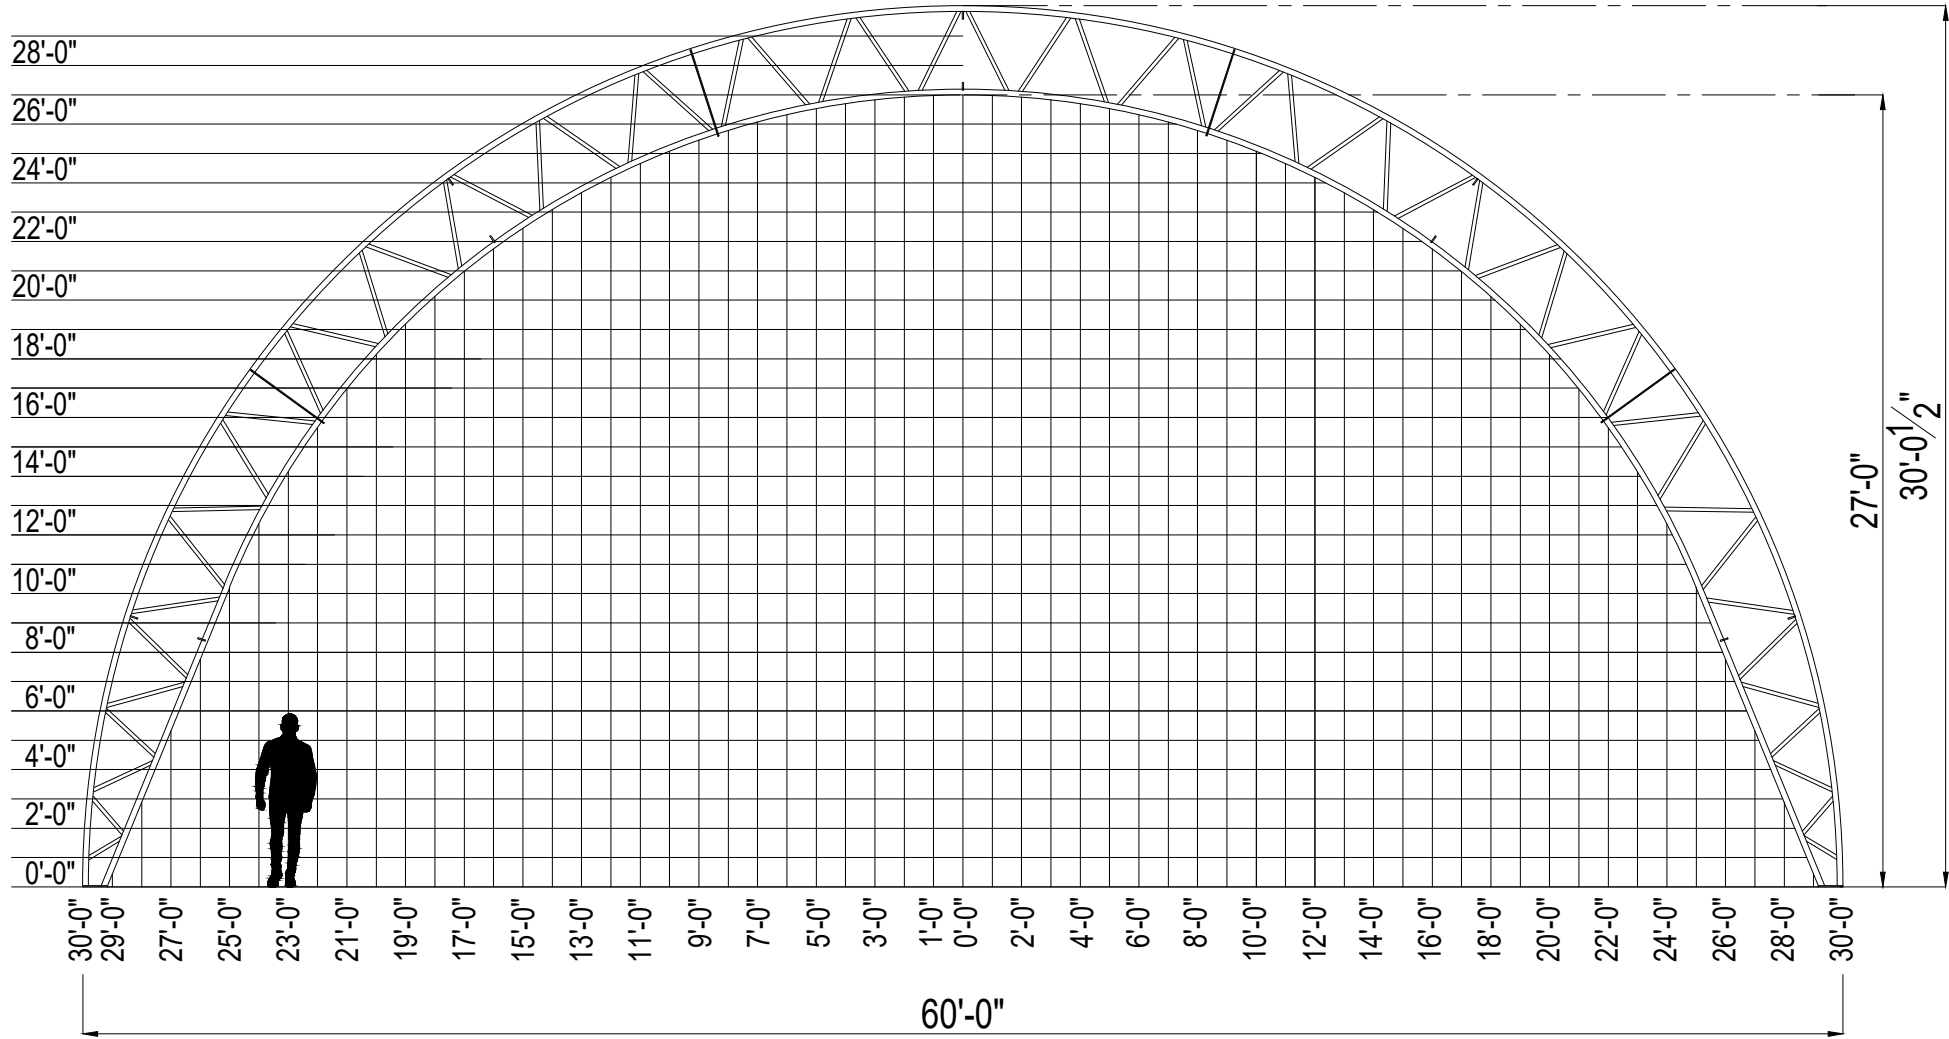

399 Ravenhurst St.
Winnipeg MB. Canada
R2C 5K3

PROJECT: 60' WIDE FASTCOVER
LOCATION: -
THIS DRAWING IS THE EXCLUSIVE PROPERTY OF FASTCOVER FABRIC STRUCTURES LTD. AND IS NOT TO BE DUPLICATED BY ANY MEANS WITHOUT WRITTEN PERMISSION OF FASTCOVER FABRIC STRUCTURES LTD.

TITLE: GRID	
BUILDING MODEL: 60' WIDE	DATE: 26/02/2024
DRAWN BY: -	REVISION: -
DWG NO. G1	

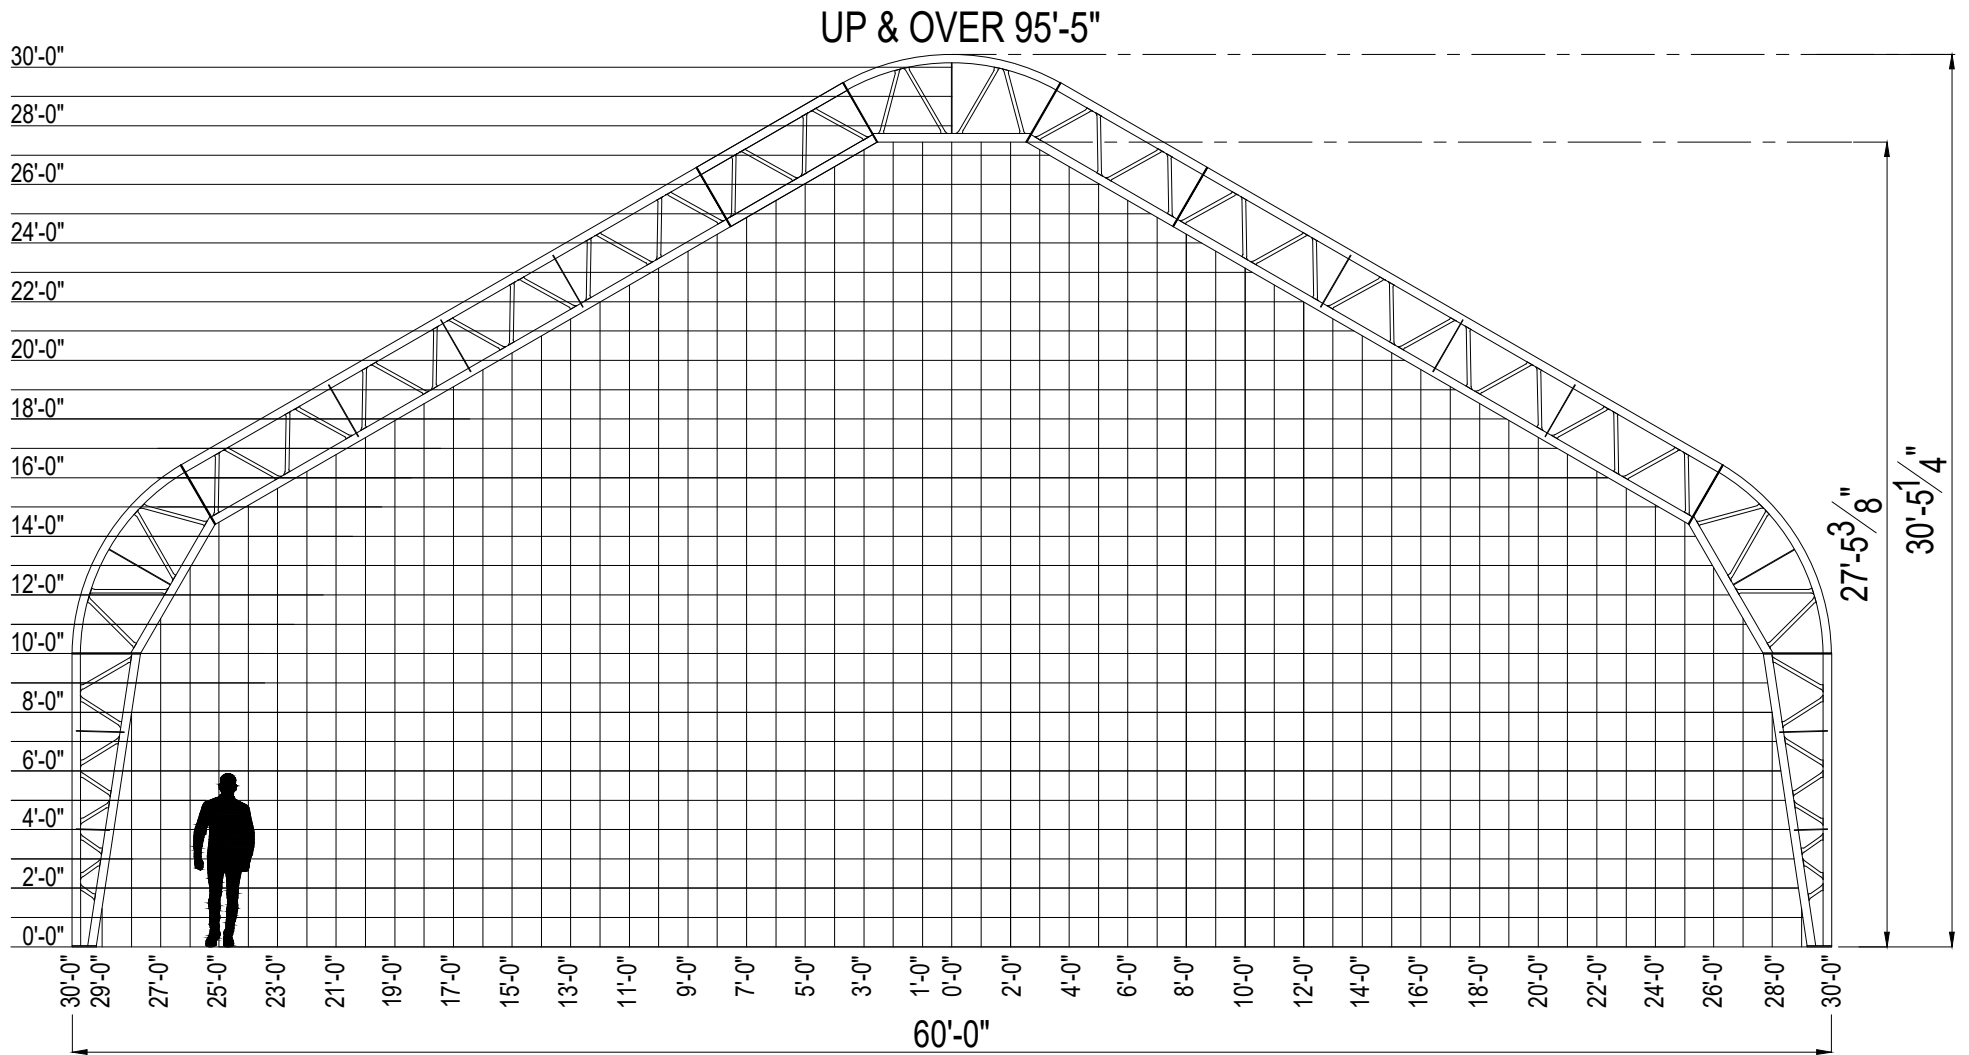

399 Ravenhurst St.
Winnipeg MB. Canada
R2C 5K3

PROJECT: 60'SL WIDE FASTCOVER

LOCATION: -

THIS DRAWING IS THE EXCLUSIVE PROPERTY OF FASTCOVER FABRIC STRUCTURES LTD. AND IS NOT TO BE DUPLICATED BY ANY MEANS WITHOUT WRITTEN PERMISSION OF FASTCOVER FABRIC STRUCTURES LTD.

TITLE: GRID


BUILDING MODEL: 60'SL WIDE

DRAWN BY: -

REVISION: -

DATE: 26/02/2024


DWG NO. G1

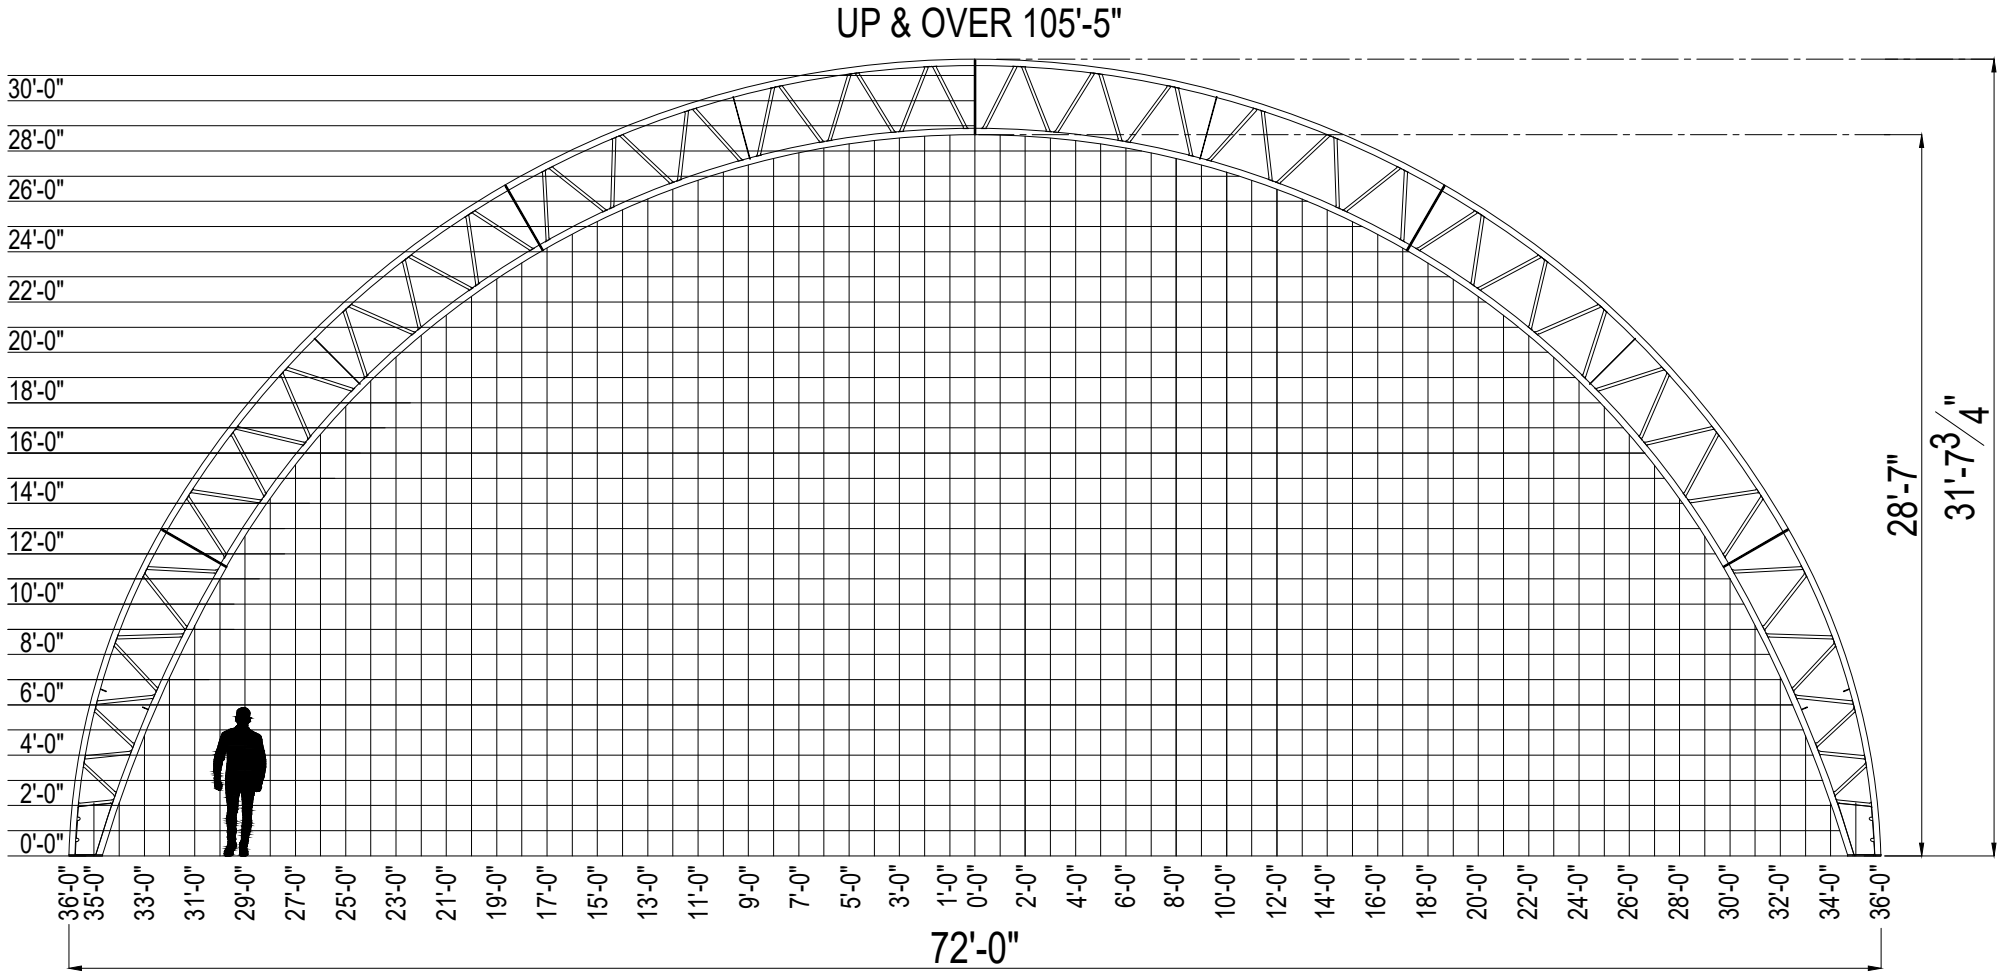

399 Ravenhurst St.
Winnipeg MB. Canada
R2C 5K3

PROJECT:	72' WIDE FASTCOVER
LOCATION:	-
THIS DRAWING IS THE EXCLUSIVE PROPERTY OF FASTCOVER FABRIC STRUCTURES LTD. AND IS NOT TO BE DUPLICATED BY ANY MEANS WITHOUT WRITTEN PERMISSION OF FASTCOVER FABRIC STRUCTURES LTD.	

TITLE: GRID	
BUILDING MODEL:	72' WIDE
DATE:	26/02/2024
DRAWN BY:	-
REVISION:	-
DWG NO.	G1

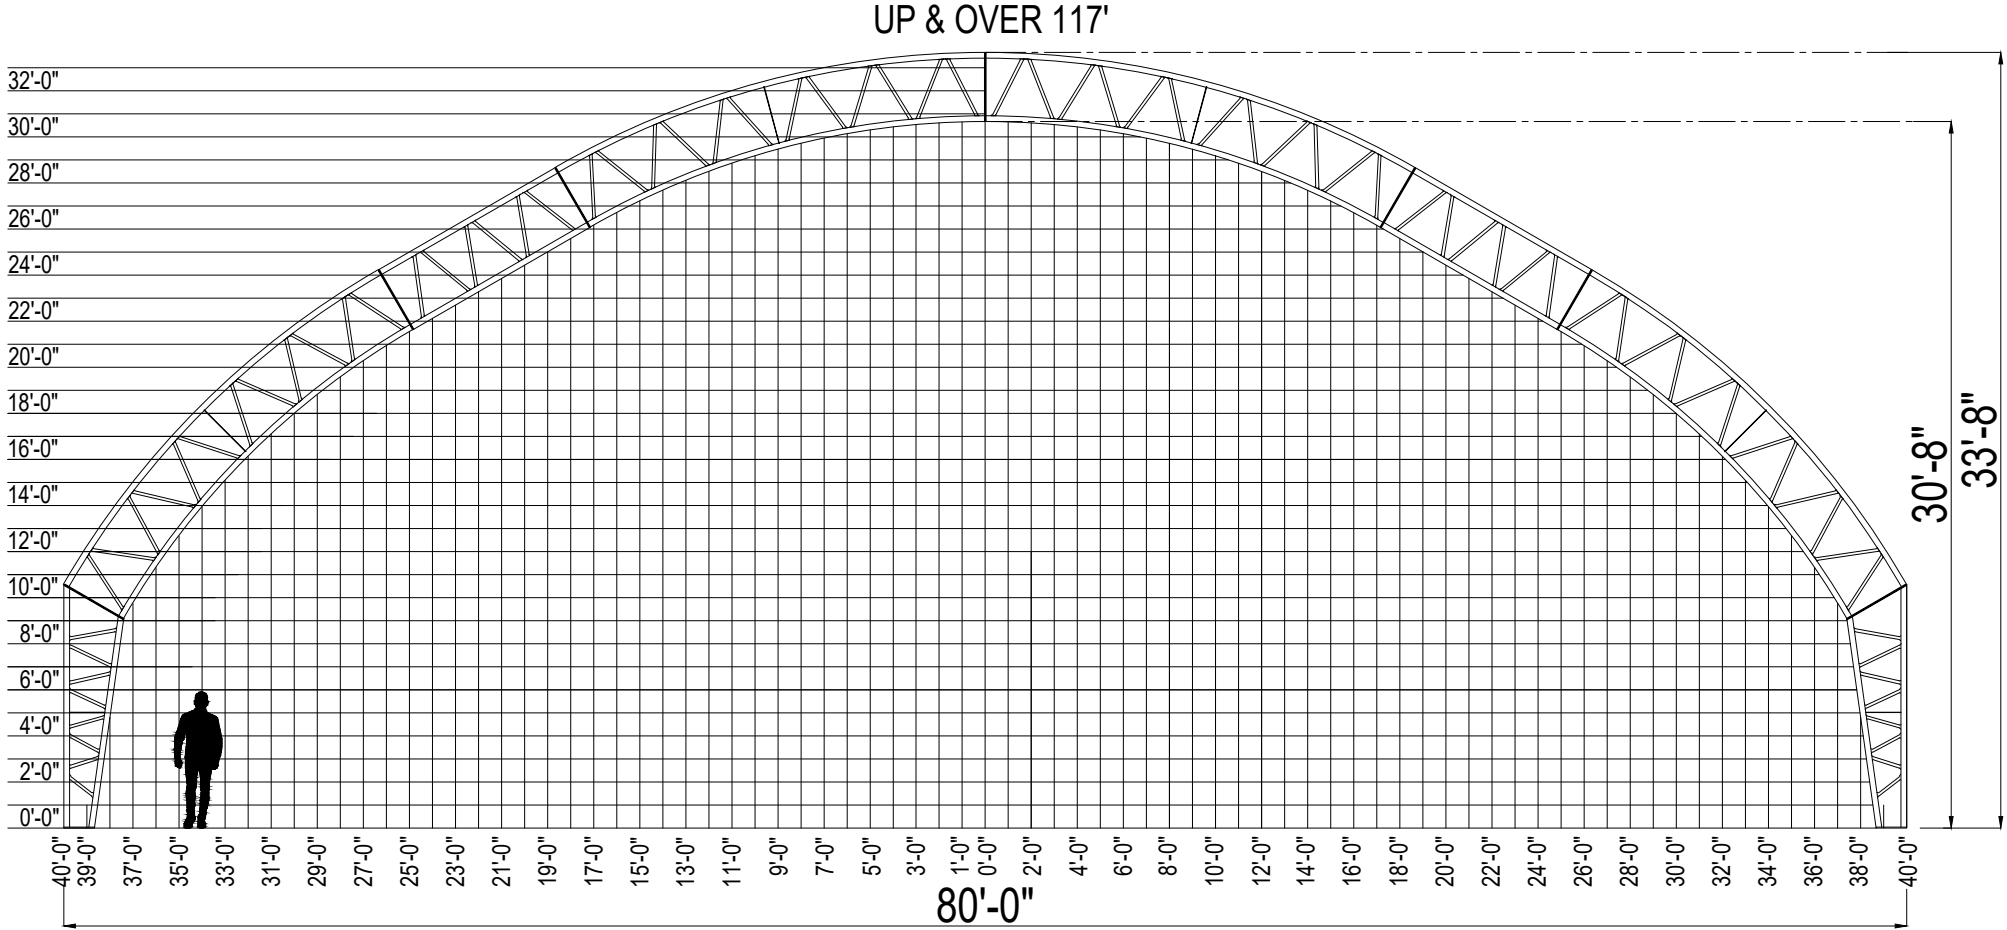

399 Ravenhurst St.
Winnipeg MB. Canada
R2C 5K3

PROJECT: 80' WIDE FASTCOVER

LOCATION: -

THIS DRAWING IS THE EXCLUSIVE PROPERTY OF FASTCOVER FABRIC STRUCTURES LTD. AND IS NOT TO BE DUPLICATED BY ANY MEANS WITHOUT WRITTEN PERMISSION OF FASTCOVER FABRIC STRUCTURES LTD.

TITLE: GRID

BUILDING MODEL: 80' WIDE


DRAWN BY: -

REVISION: -

DATE: 22/02/2024

DWG NO. G1

UP & OVER 131'-8"

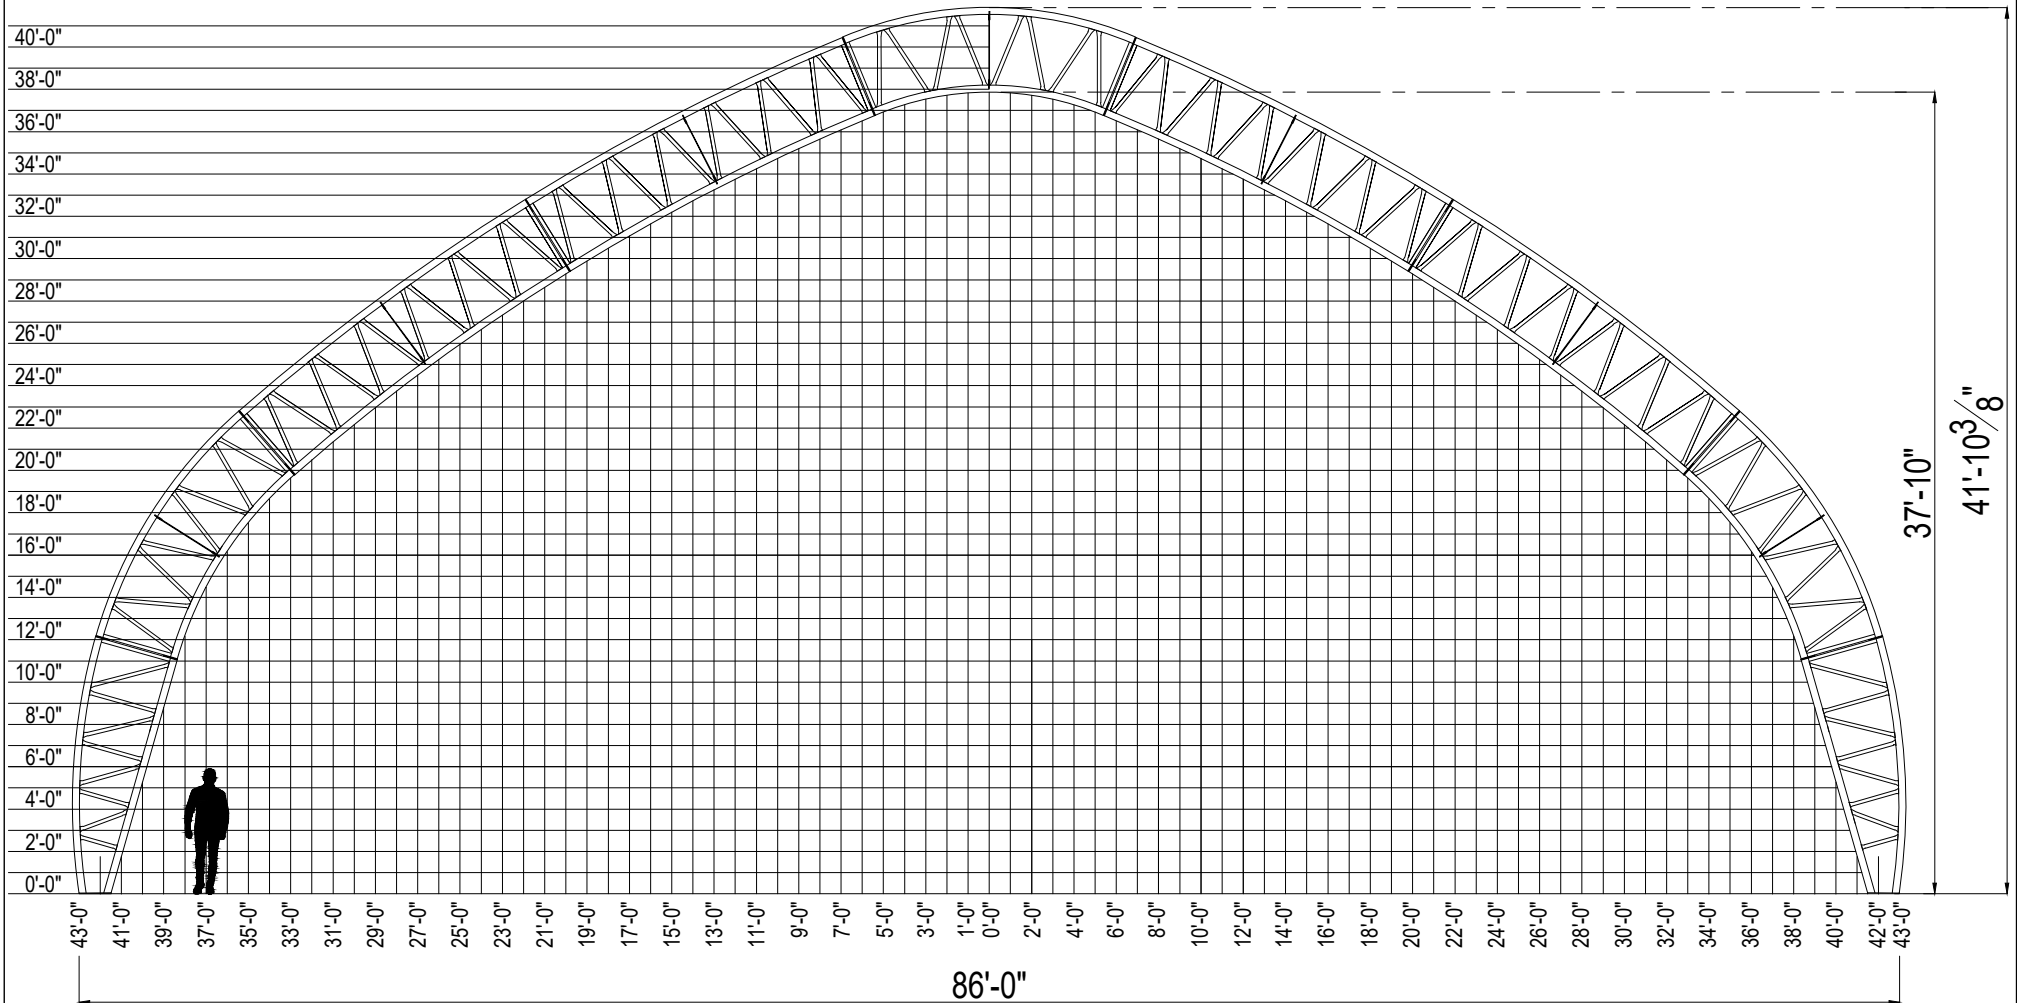

399 Ravenhurst St.
Winnipeg MB. Canada
R2C 5K3

PROJECT: 86' WIDE FASTCOVER

LOCATION: -

THIS DRAWING IS THE EXCLUSIVE PROPERTY OF FASTCOVER FABRIC STRUCTURES LTD. AND IS NOT TO BE DUPLICATED BY ANY MEANS WITHOUT WRITTEN PERMISSION OF FASTCOVER FABRIC STRUCTURES LTD.

TITLE: GRID


BUILDING MODEL: 86' WIDE

DRAWN BY: -

REVISION: -

DATE: 26/02/2024


DWG NO. G1

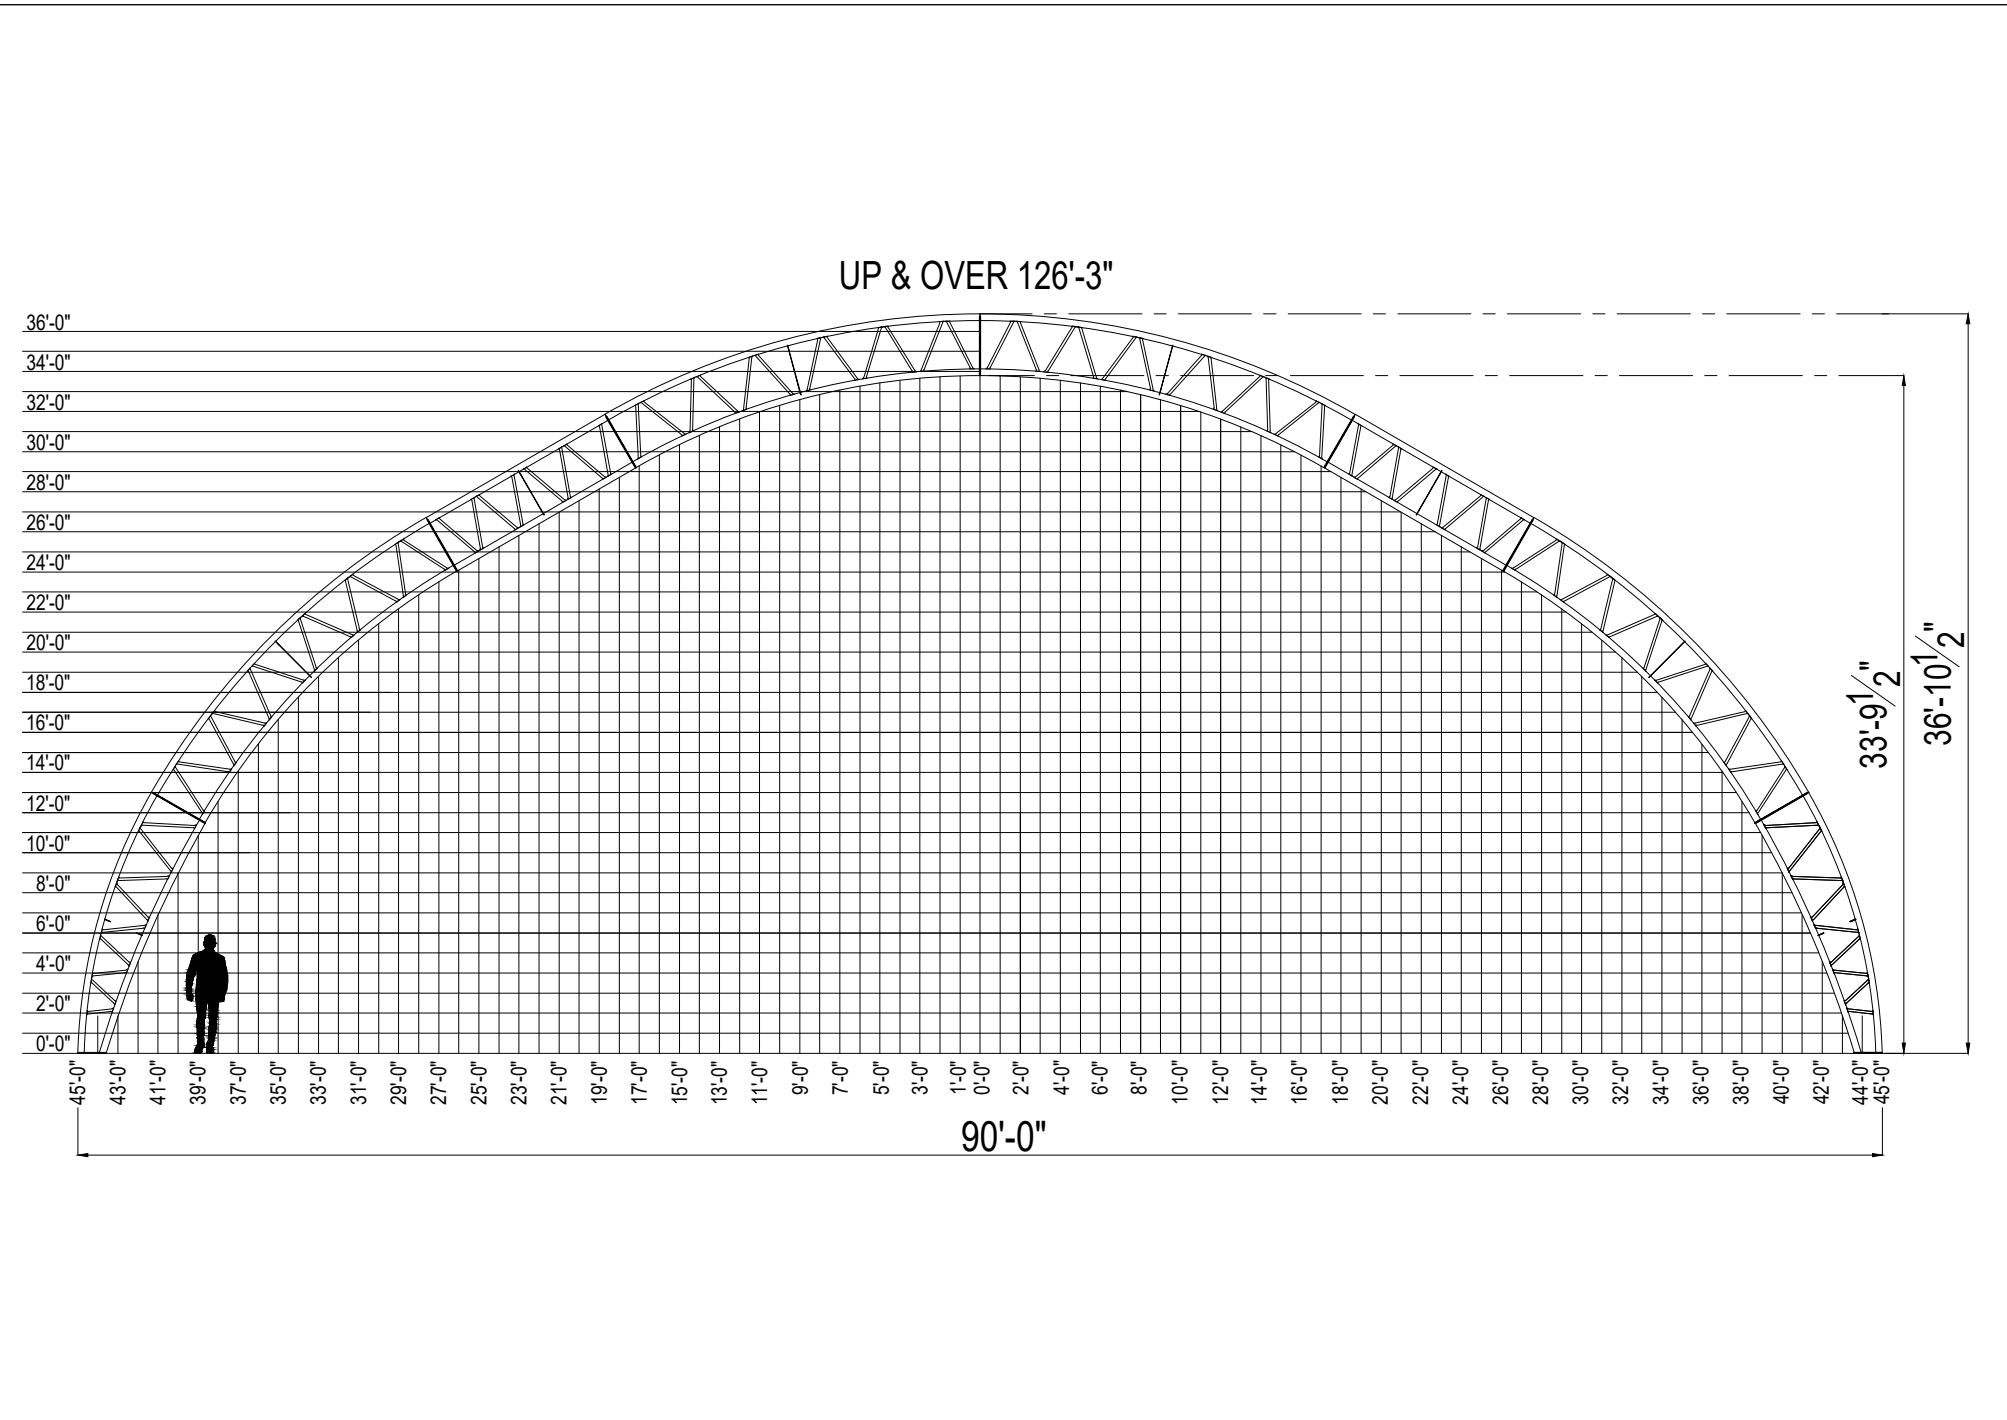

399 Ravenhurst St.
Winnipeg MB. Canada
R2C 5K3

PROJECT:	90' WIDE FASTCOVER
LOCATION:	-
THIS DRAWING IS THE EXCLUSIVE PROPERTY OF FASTCOVER FABRIC STRUCTURES LTD. AND IS NOT TO BE DUPLICATED BY ANY MEANS WITHOUT WRITTEN PERMISSION OF FASTCOVER FABRIC STRUCTURES LTD.	

TITLE: GRID	
BUILDING MODEL:	90' WIDE
DATE:	26/02/2024
DRAWN BY:	-
REVISION:	-
DWG NO.	G1

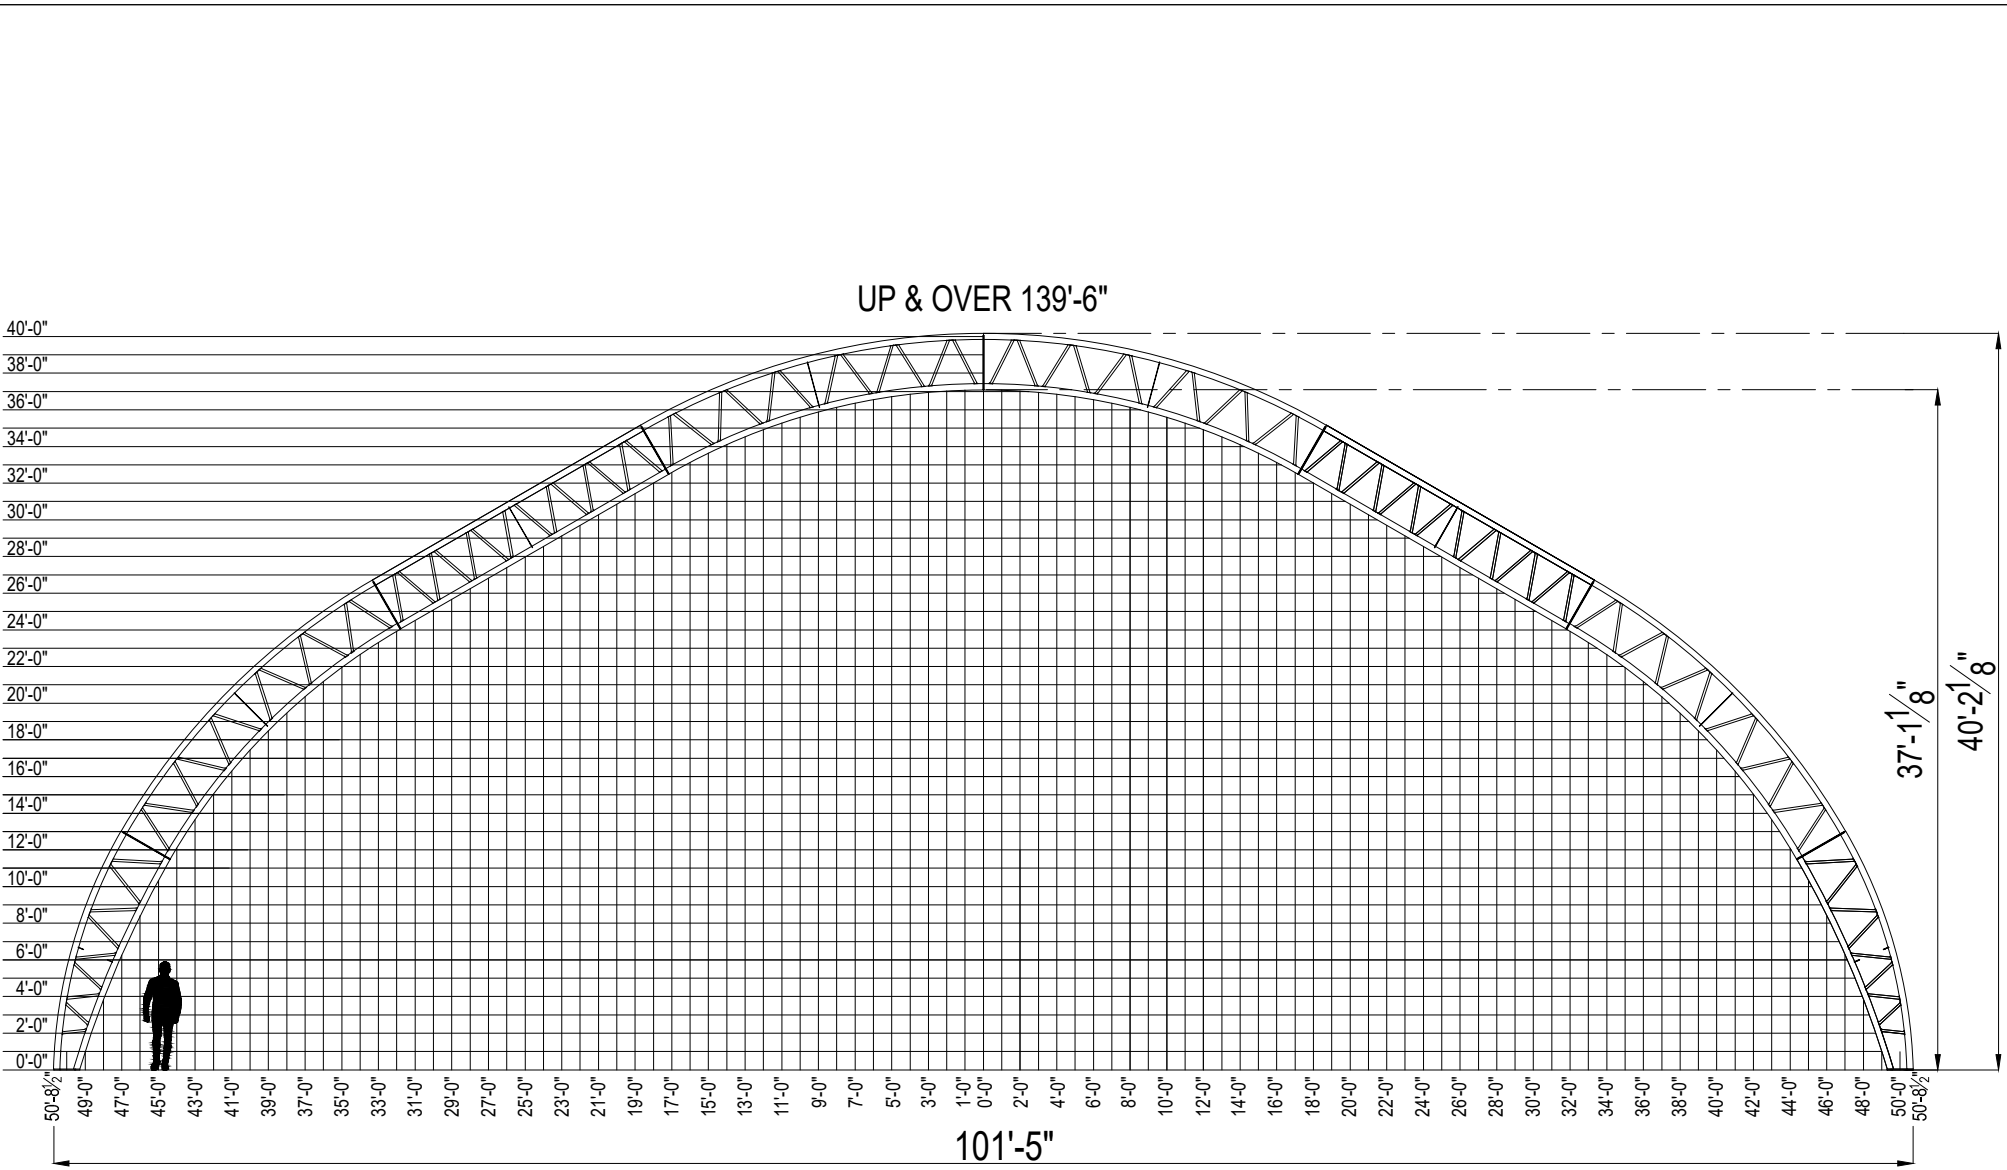

399 Ravenhurst St.
Winnipeg MB. Canada
R2C 5K3

PROJECT: 100' WIDE FASTCOVER

LOCATION: -

THIS DRAWING IS THE EXCLUSIVE PROPERTY OF FASTCOVER FABRIC STRUCTURES LTD. AND IS NOT TO BE DUPLICATED BY ANY MEANS WITHOUT WRITTEN PERMISSION OF FASTCOVER FABRIC STRUCTURES LTD.

TITLE: GRID

BUILDING MODEL: 100' WIDE


DATE: 26/02/2024

DRAWN BY: -

REVISION: -

DWG NO. G1

UP & OVER 155'-2"

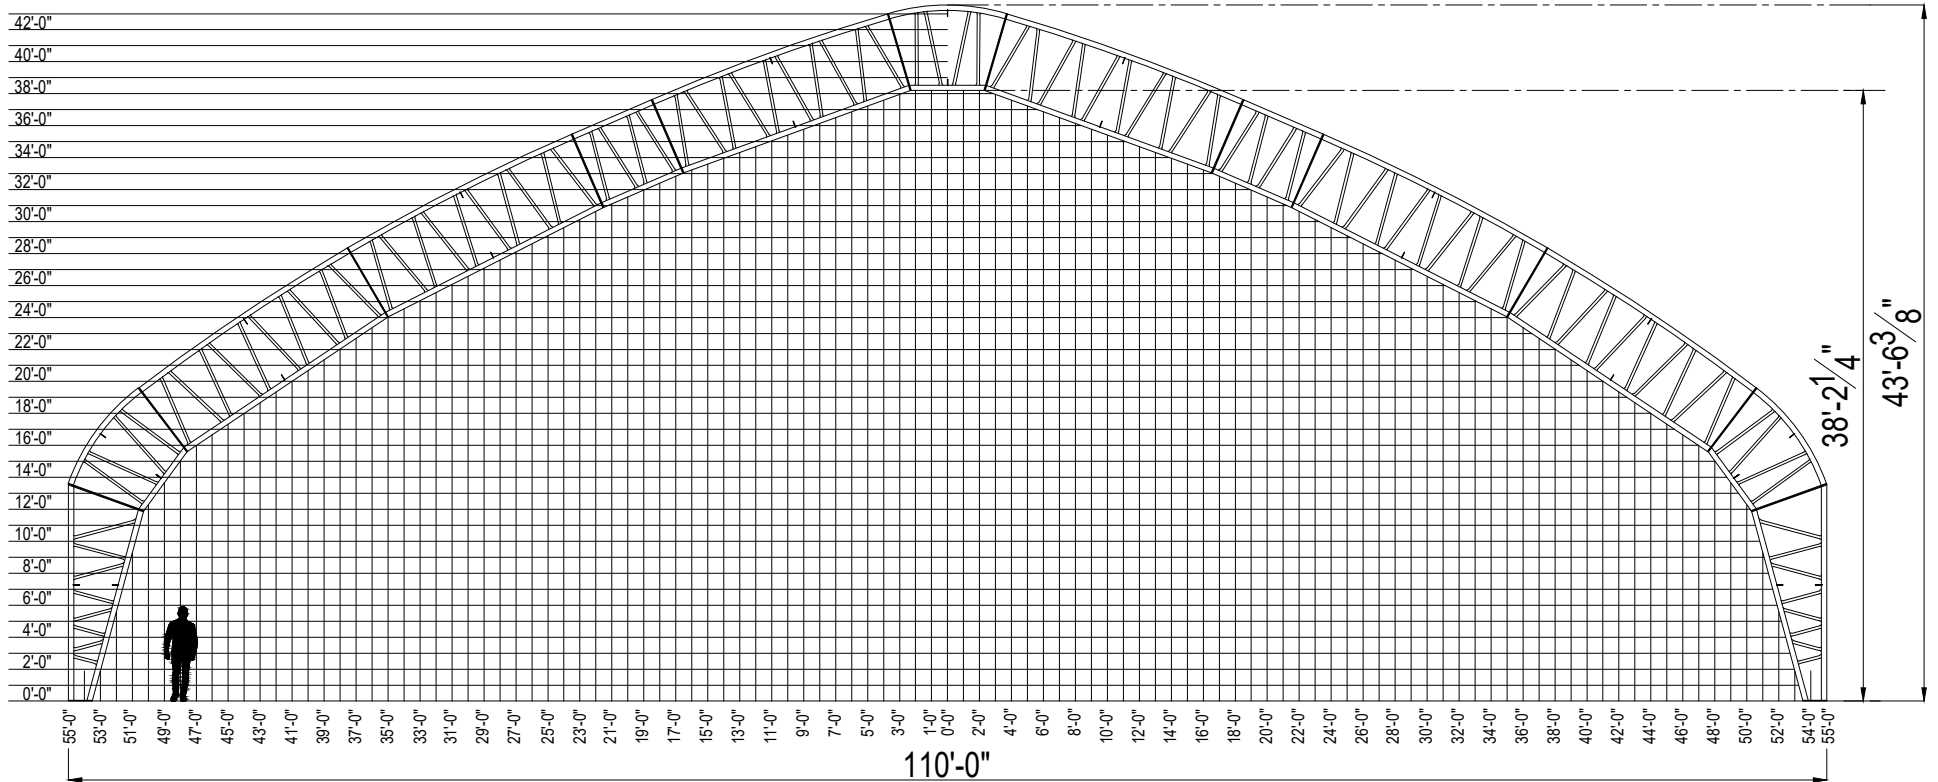

399 Ravenhurst St.
Winnipeg MB. Canada
R2C 5K3

PROJECT: 110' WIDE FASTCOVER

LOCATION: -

THIS DRAWING IS THE EXCLUSIVE PROPERTY OF FASTCOVER FABRIC STRUCTURES LTD. AND IS NOT TO BE DUPLICATED BY ANY MEANS WITHOUT WRITTEN PERMISSION OF FASTCOVER FABRIC STRUCTURES LTD.

TITLE: GRID


BUILDING MODEL: 110' WIDE

DATE: 26/02/2024

DRAWN BY: -

REVISION: -

DWG NO. G1

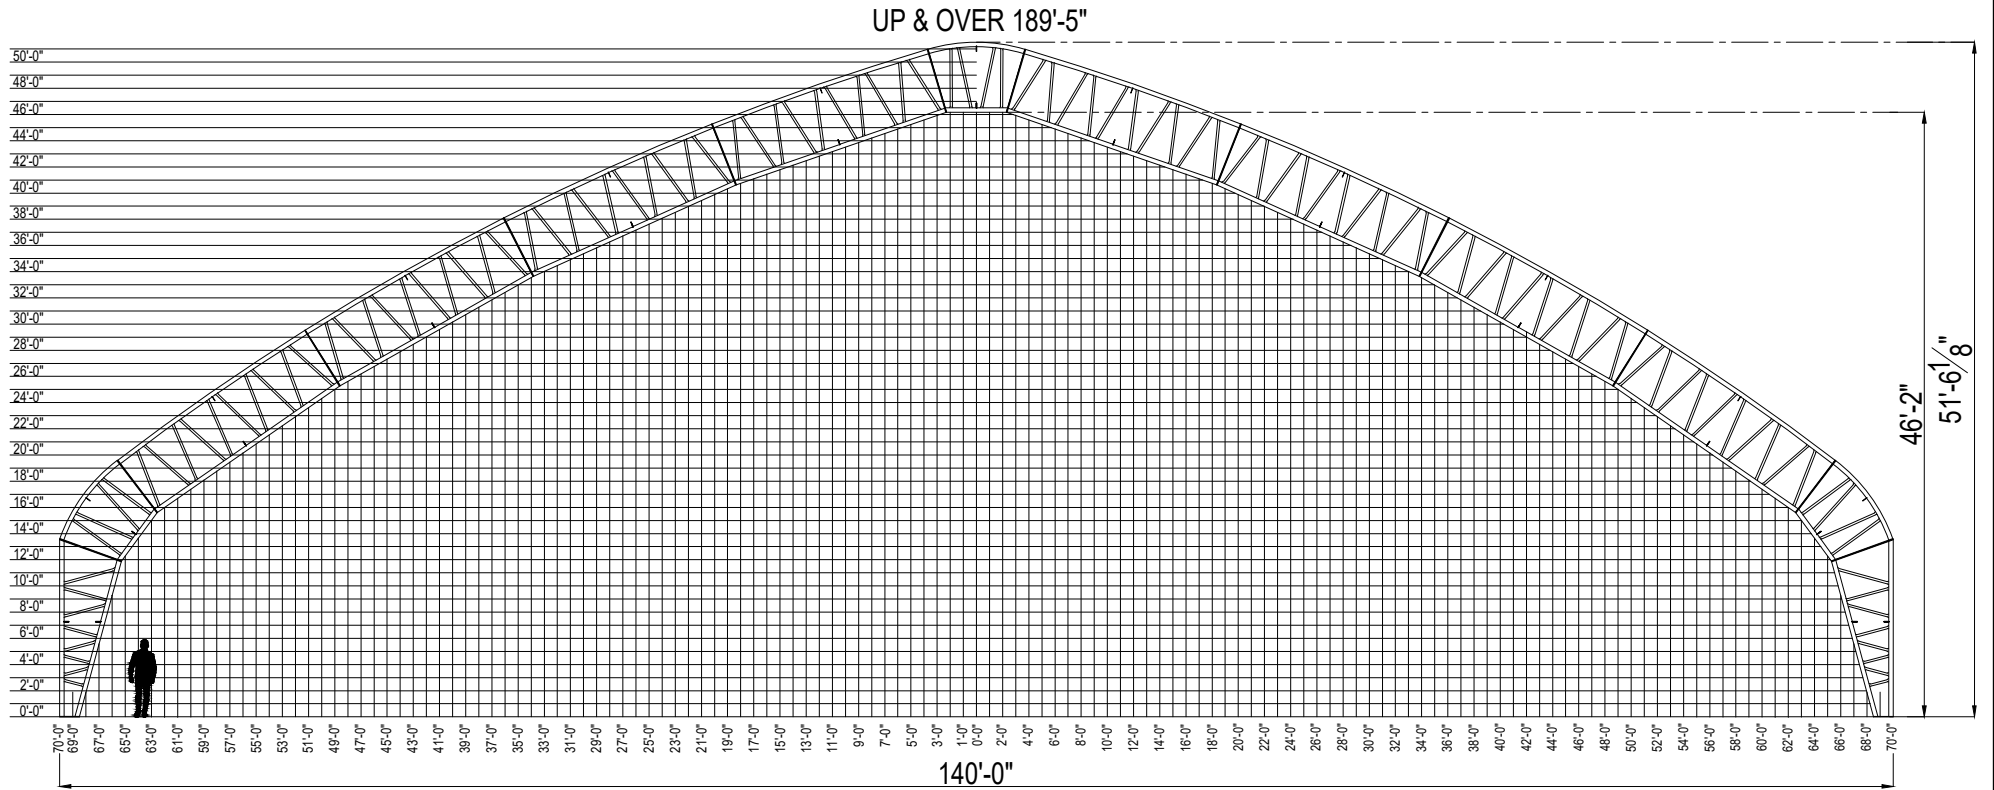

399 Ravenhurst St.
Winnipeg MB. Canada
R2C 5K3

PROJECT: 140' WIDE FASTCOVER

LOCATION: -

THIS DRAWING IS THE EXCLUSIVE PROPERTY OF FASTCOVER FABRIC STRUCTURES LTD. AND IS NOT TO BE DUPLICATED BY ANY MEANS WITHOUT WRITTEN PERMISSION OF FASTCOVER FABRIC STRUCTURES LTD.

TITLE: GRID

BUILDING MODEL: 140' WIDE

DRAWN BY: -

REVISION: -

DATE: 26/02/2024

DWG NO. G1