



24' Compact

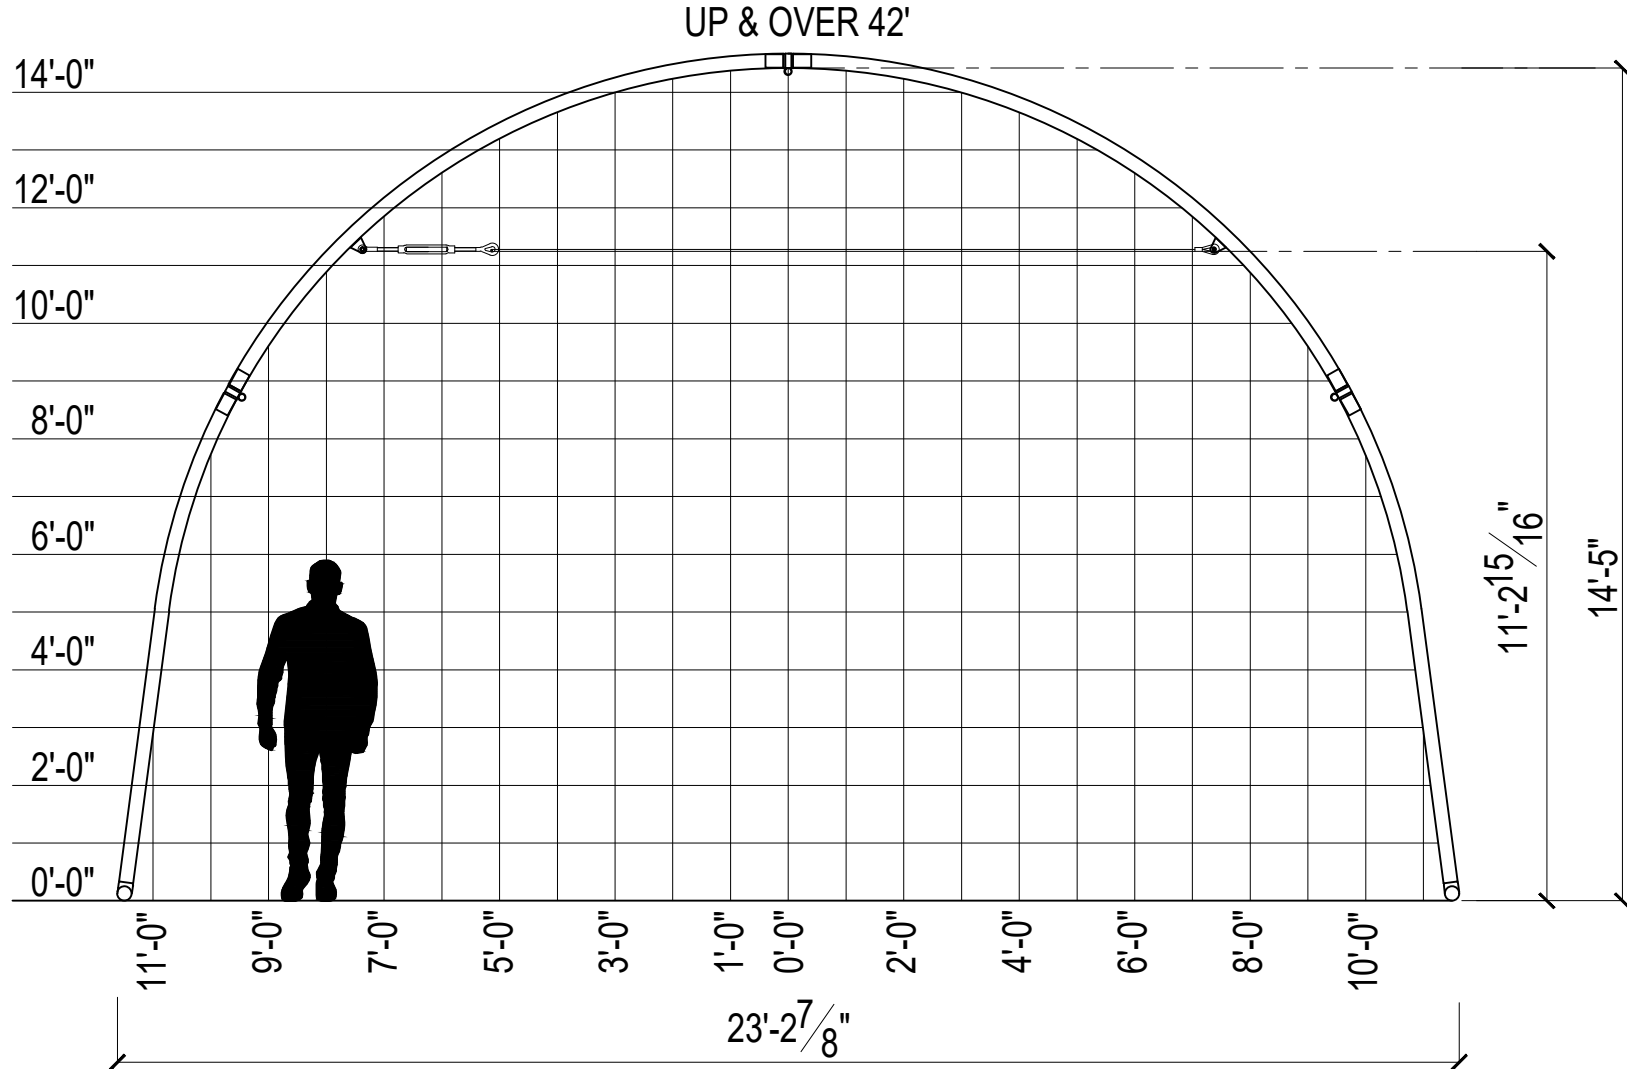

399 Ravenhurst St.
Winnipeg MB. Canada
R2C 5K3

PROJECT: 24' WIDE COMPACT FASTCOVER	TITLE: GRID		
	BUILDING MODEL: 24' C WIDE	DATE: 04/03/2024	
LOCATION: -	DRAWN BY: -	REVISION: -	DWG NO. G1
THIS DRAWING IS THE EXCLUSIVE PROPERTY OF FASTCOVER FABRIC STRUCTURES LTD. AND IS NOT TO BE DUPLICATED BY ANY MEANS WITHOUT WRITTEN PERMISSION OF FASTCOVER FABRIC STRUCTURES LTD.			

24' Hi-Profile

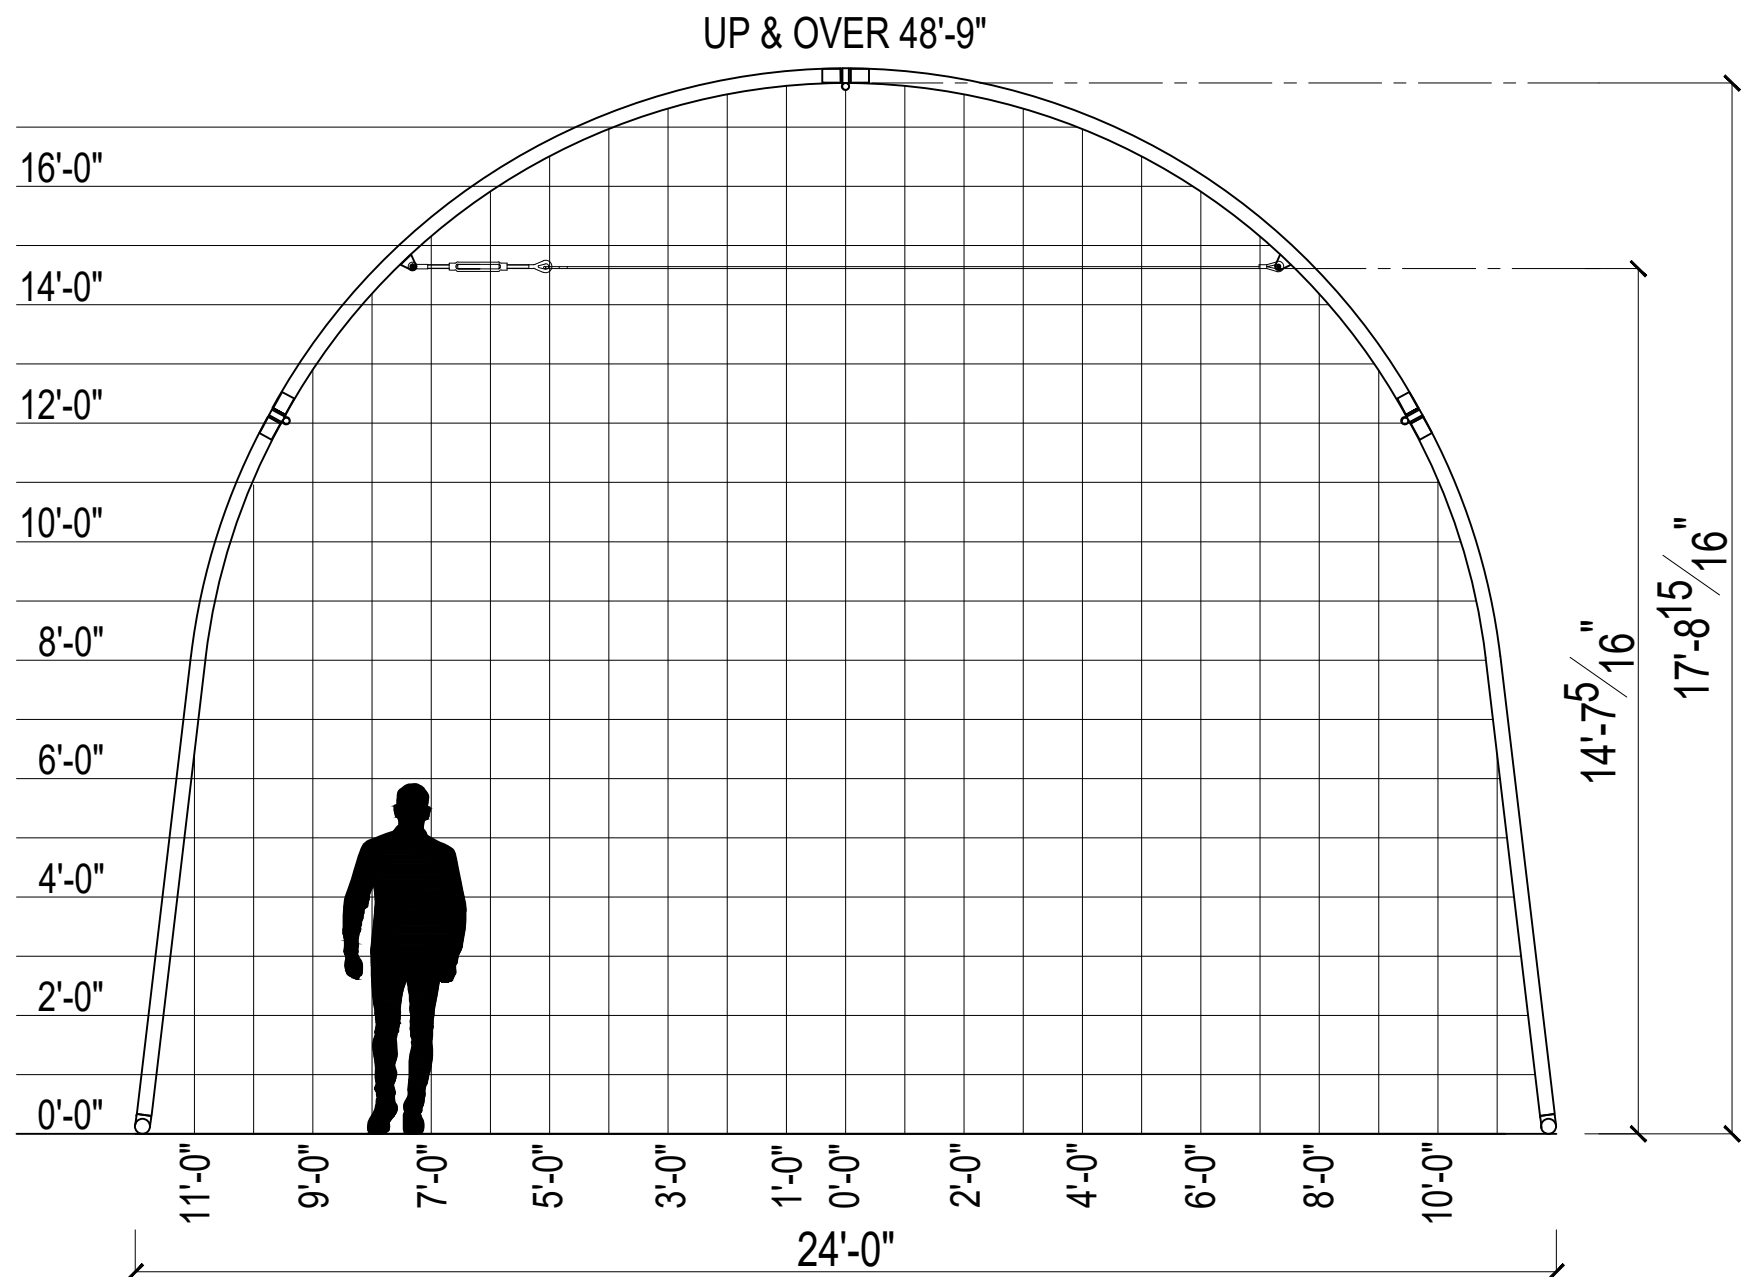

399 Ravenhurst St.
Winnipeg MB. Canada
R2C 5K3

PROJECT: 24' WIDE HI-PROFILE FASTCOVER

LOCATION: -

THIS DRAWING IS THE EXCLUSIVE PROPERTY OF FASTCOVER FABRIC STRUCTURES LTD. AND IS NOT TO BE DUPLICATED BY ANY MEANS WITHOUT WRITTEN PERMISSION OF FASTCOVER FABRIC STRUCTURES LTD.

TITLE: GRID

BUILDING MODEL: 24' HP WIDE


DRAWN BY: -

REVISION: -

DATE: 04/03/2024

DWG NO. G1

30' Compact

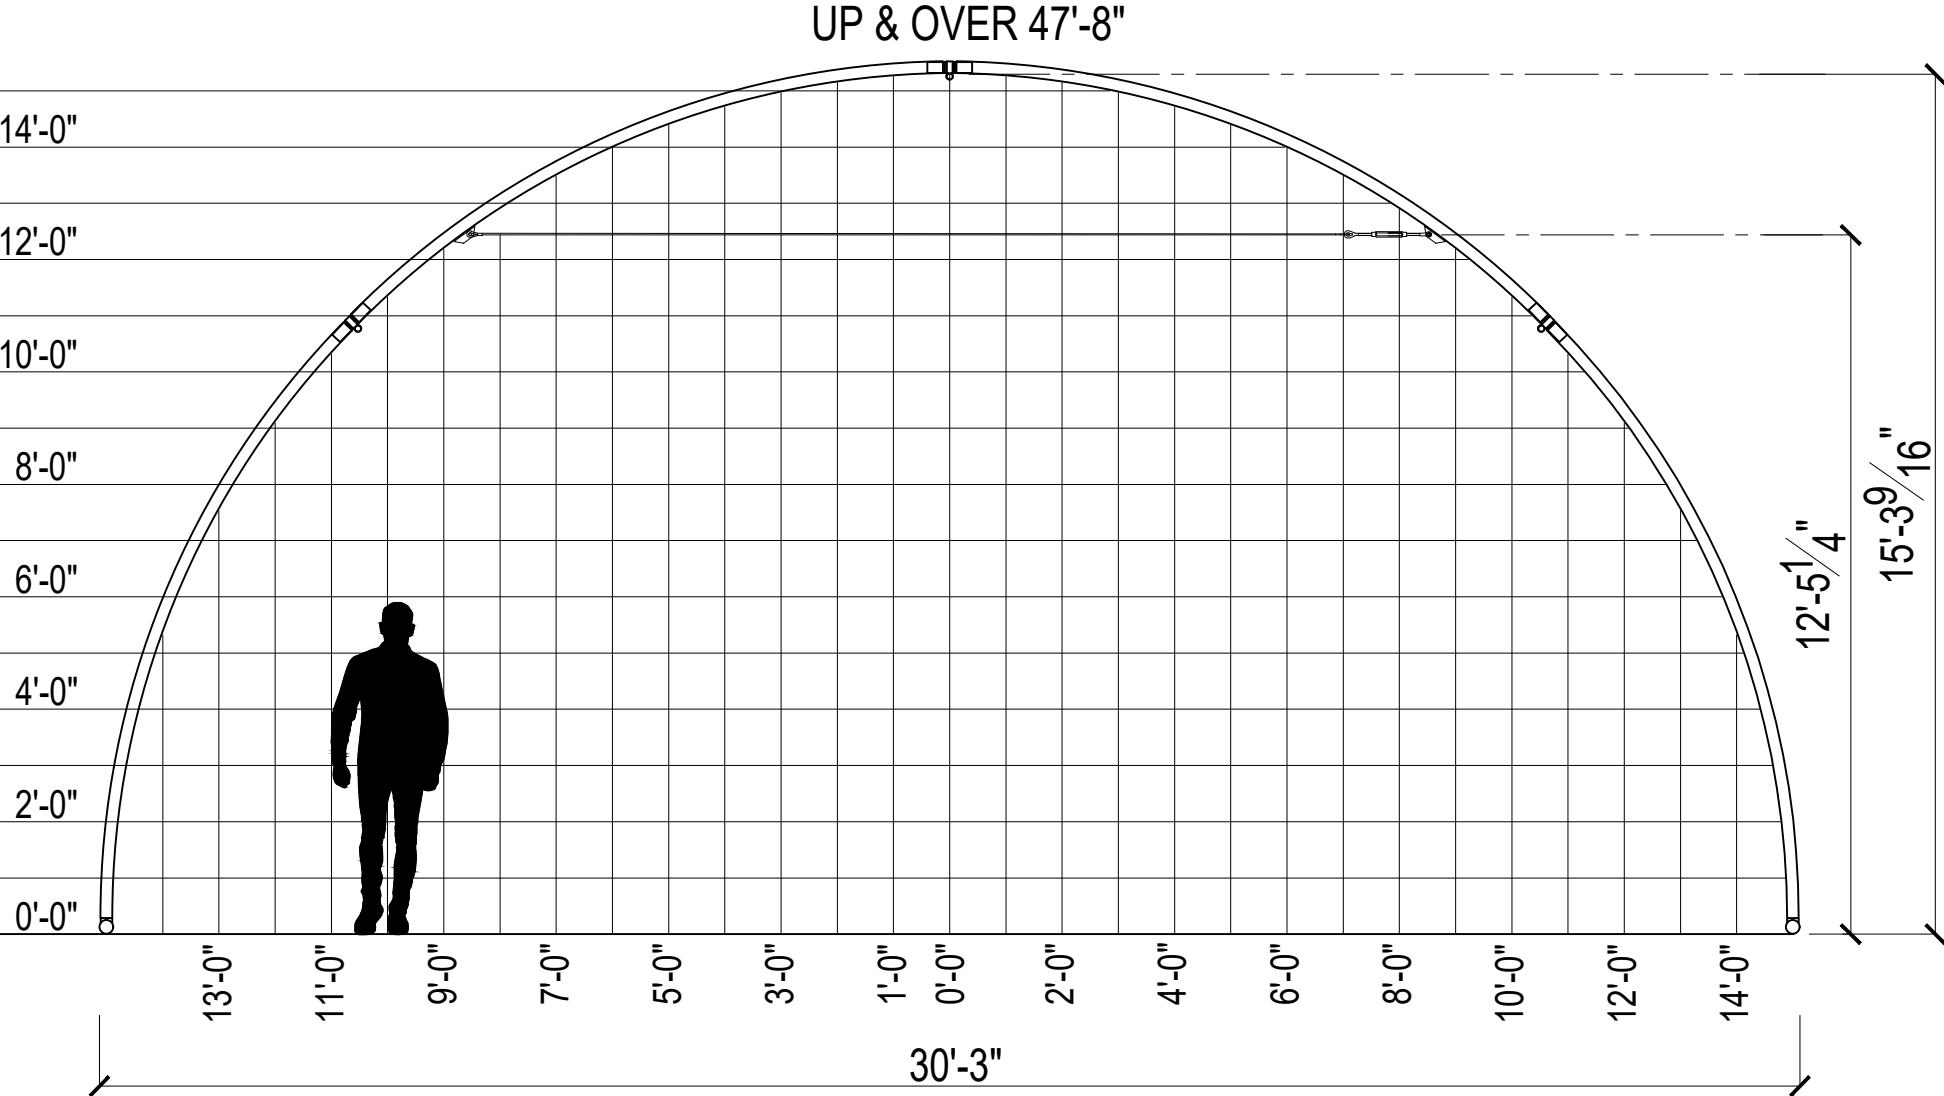

399 Ravenhurst St.
Winnipeg MB. Canada
R2C 5K3

PROJECT: 30' WIDE COMPACT FASTCOVER

LOCATION: -

THIS DRAWING IS THE EXCLUSIVE PROPERTY OF FASTCOVER FABRIC STRUCTURES LTD. AND IS NOT TO BE DUPLICATED BY ANY MEANS WITHOUT WRITTEN PERMISSION OF FASTCOVER FABRIC STRUCTURES LTD.

TITLE: GRID

BUILDING MODEL: 30' C WIDE


DRAWN BY: -

REVISION: -

DATE: 04/03/2024

DWG NO. G1

30' Hi-Profile

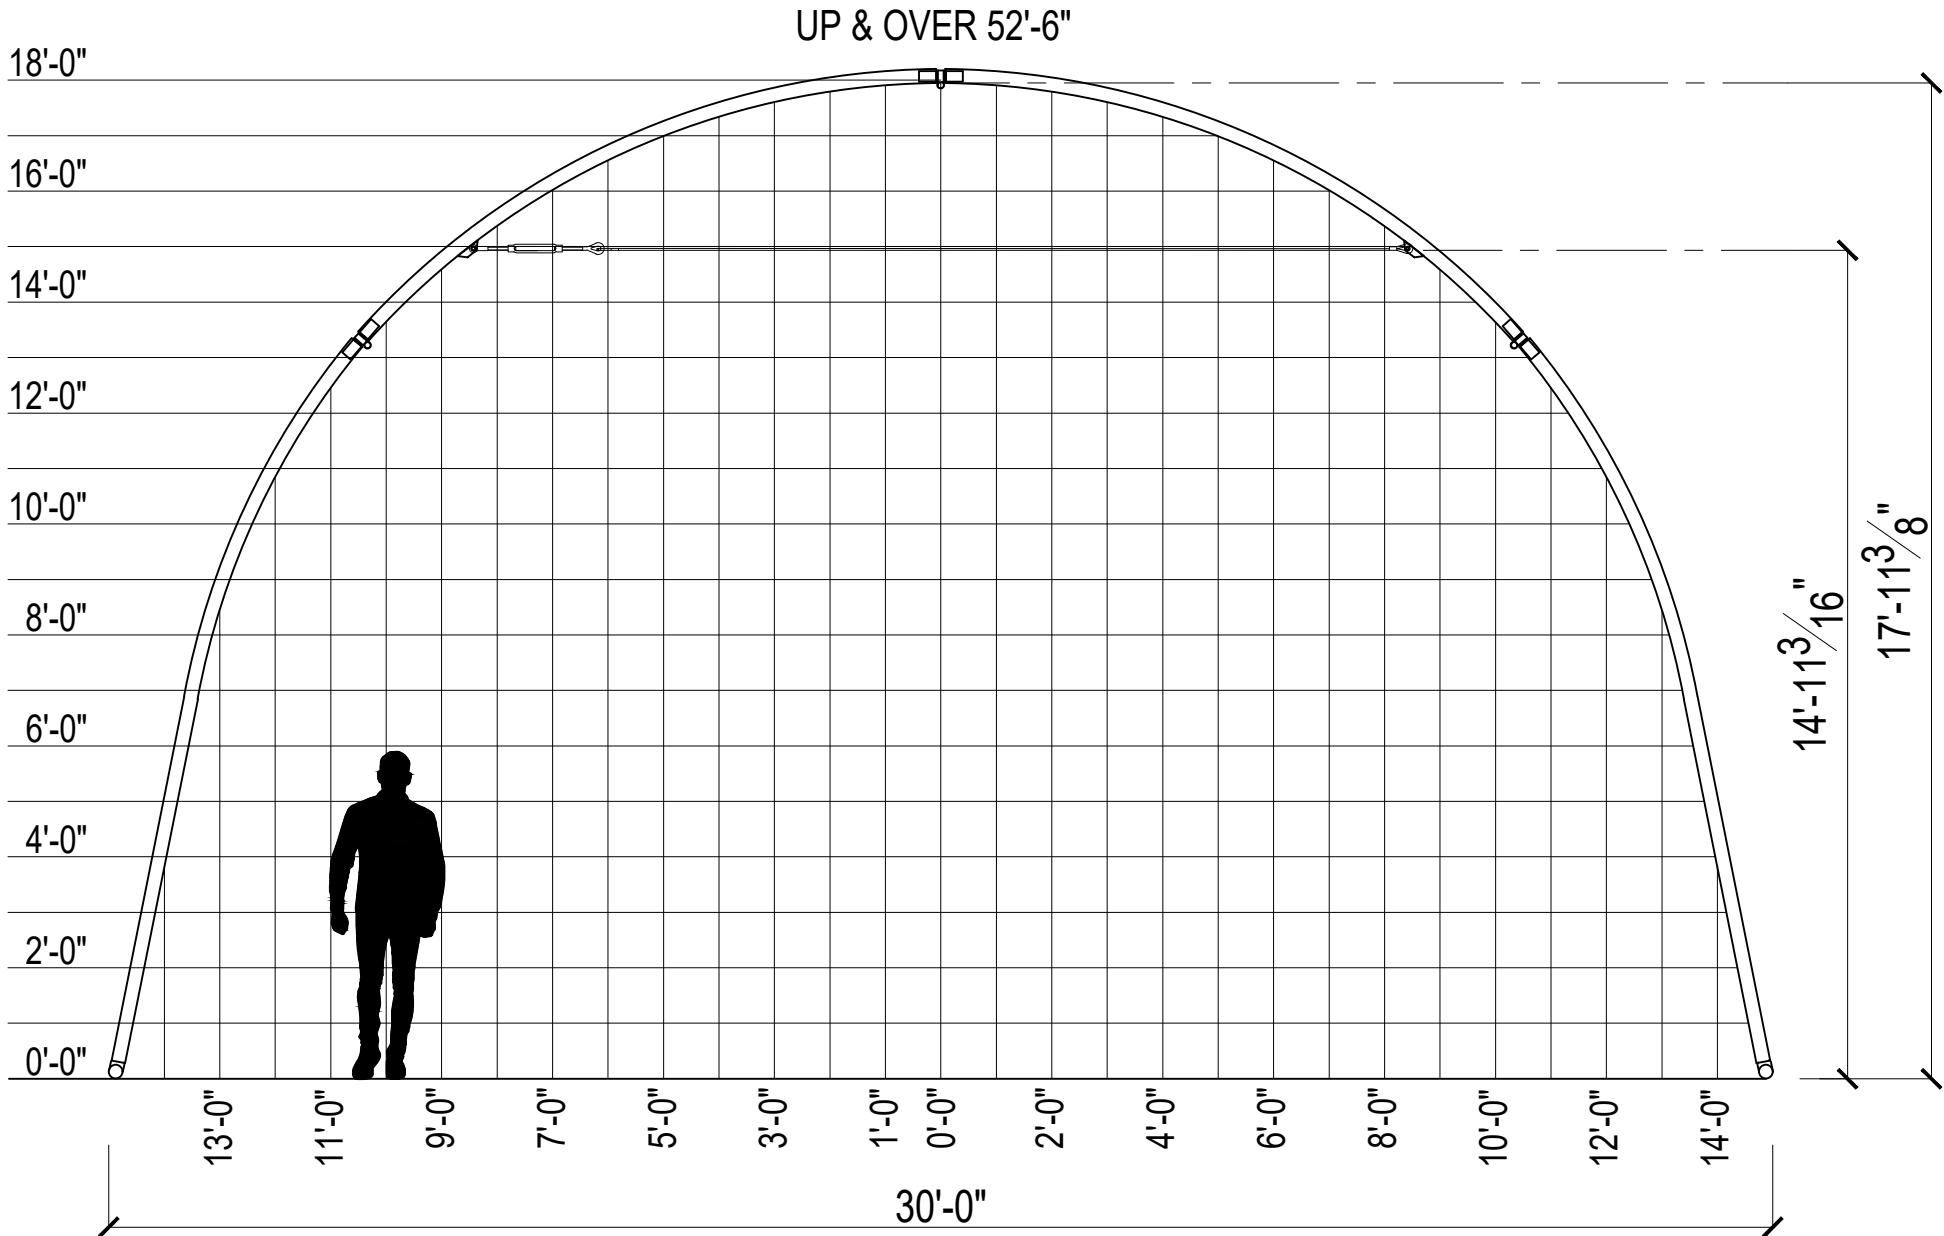

399 Ravenhurst St.
Winnipeg MB. Canada
R2C 5K3

PROJECT: 30' WIDE HI-PROFILE FASTCOVER

LOCATION: -

THIS DRAWING IS THE EXCLUSIVE PROPERTY OF FASTCOVER FABRIC STRUCTURES LTD. AND IS NOT TO BE DUPLICATED BY ANY MEANS WITHOUT WRITTEN PERMISSION OF FASTCOVER FABRIC STRUCTURES LTD.

TITLE: GRID

BUILDING MODEL: 30' HP WIDE

DRAWN BY: -

REVISION: -

DATE: 04/03/2024

DWG NO. G1

32'

UP & OVER 56'-6"

18'-0"

16'-0"

14'-0"

12'-0"

10'-0"

8'-0"

6'-0"


4'-0"

2'-0"

0'-0"

18'-5³/₁₆"
19'-5⁹/₁₆"

32'-0"

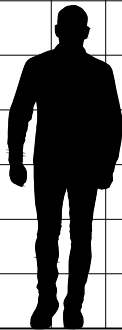

399 Ravenhurst St.
Winnipeg MB. Canada
R2C 5K3

PROJECT: 32' WIDE FASTCOVER

LOCATION: -

THIS DRAWING IS THE EXCLUSIVE PROPERTY OF FASTCOVER FABRIC STRUCTURES LTD. AND IS NOT TO BE DUPLICATED BY ANY MEANS WITHOUT WRITTEN PERMISSION OF FASTCOVER FABRIC STRUCTURES LTD.

TITLE: GRID

BUILDING MODEL: 32' WIDE


DATE: 04/03/2024

DRAWN BY: -

REVISION: -

DWG NO. G1

38'

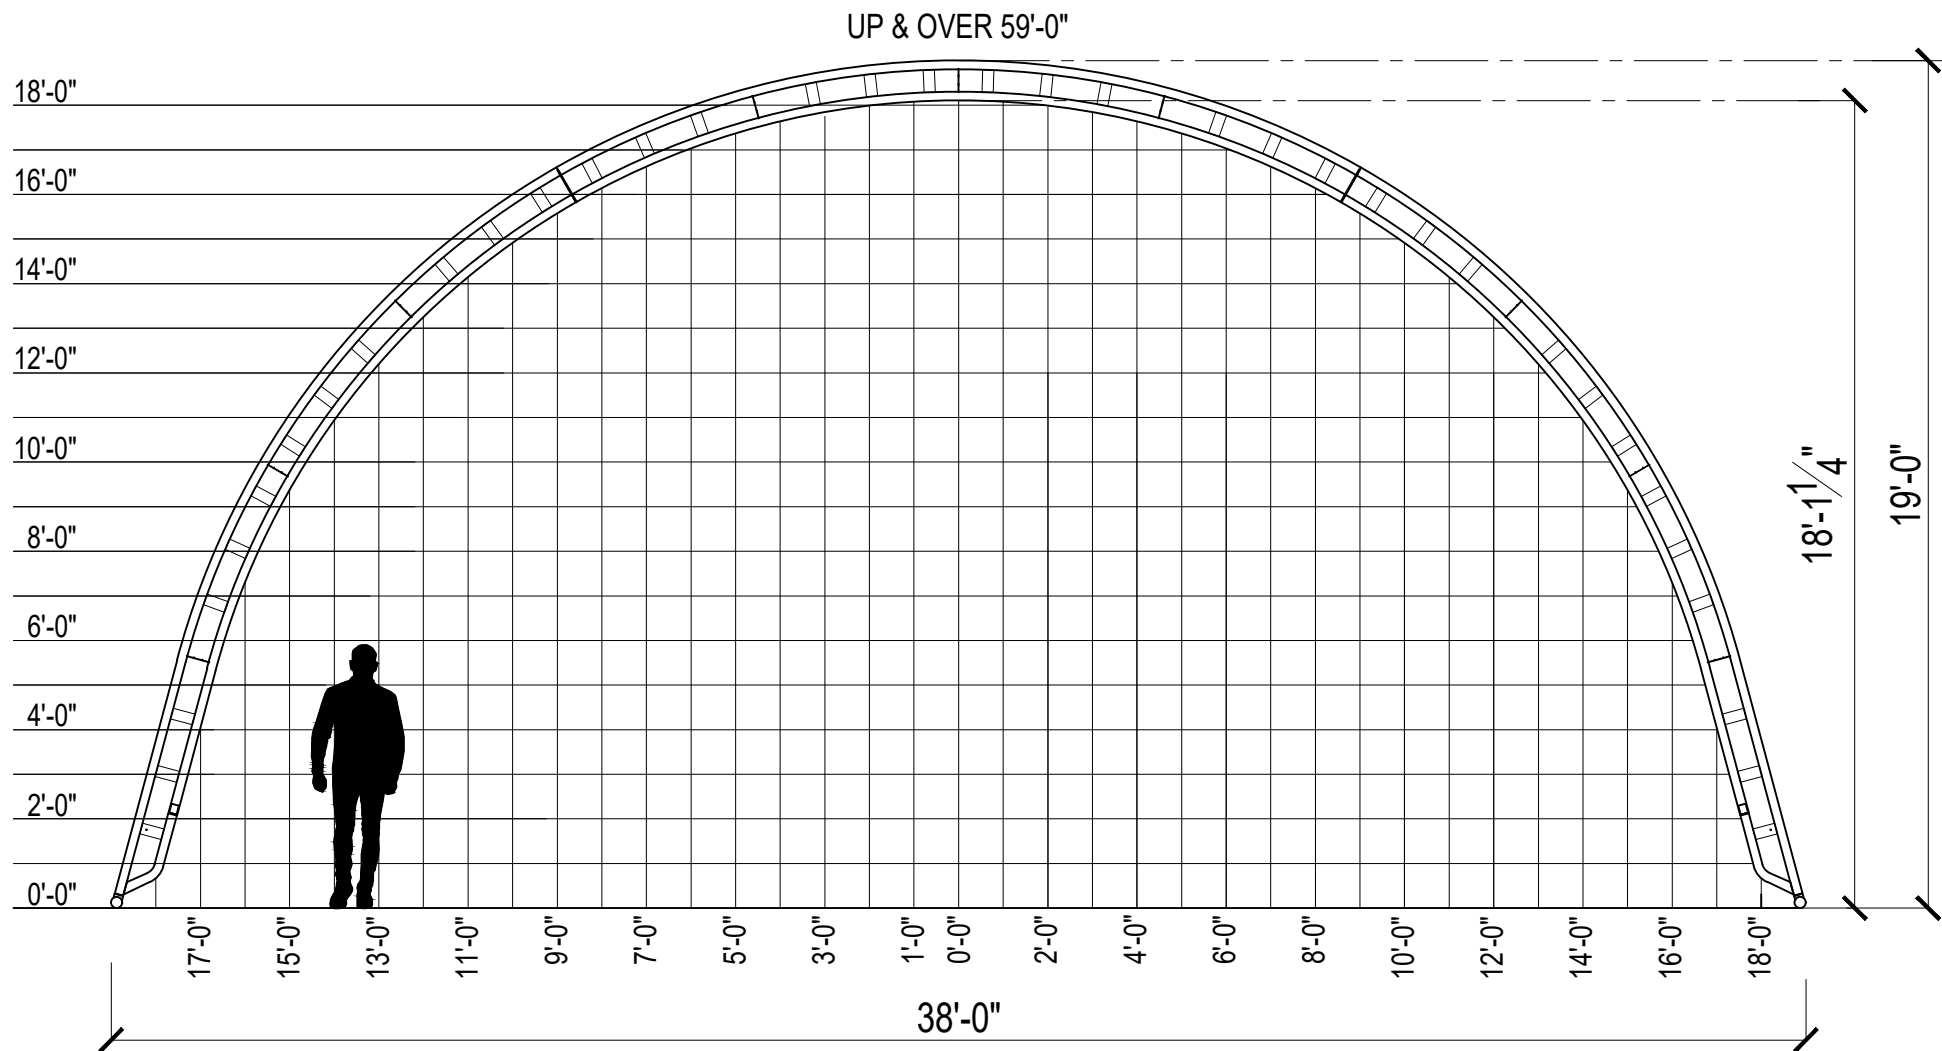

399 Ravenhurst St.
Winnipeg MB. Canada
R2C 5K3

PROJECT: 38' WIDE FASTCOVER

LOCATION: -

THIS DRAWING IS THE EXCLUSIVE PROPERTY OF FASTCOVER FABRIC STRUCTURES LTD. AND IS NOT TO BE DUPLICATED BY ANY MEANS WITHOUT WRITTEN PERMISSION OF FASTCOVER FABRIC STRUCTURES LTD.

TITLE: GRID

BUILDING MODEL: 38' WIDE


DRAWN BY: -

REVISION: -

DATE: 04/03/2024

DWG NO. G1

42'

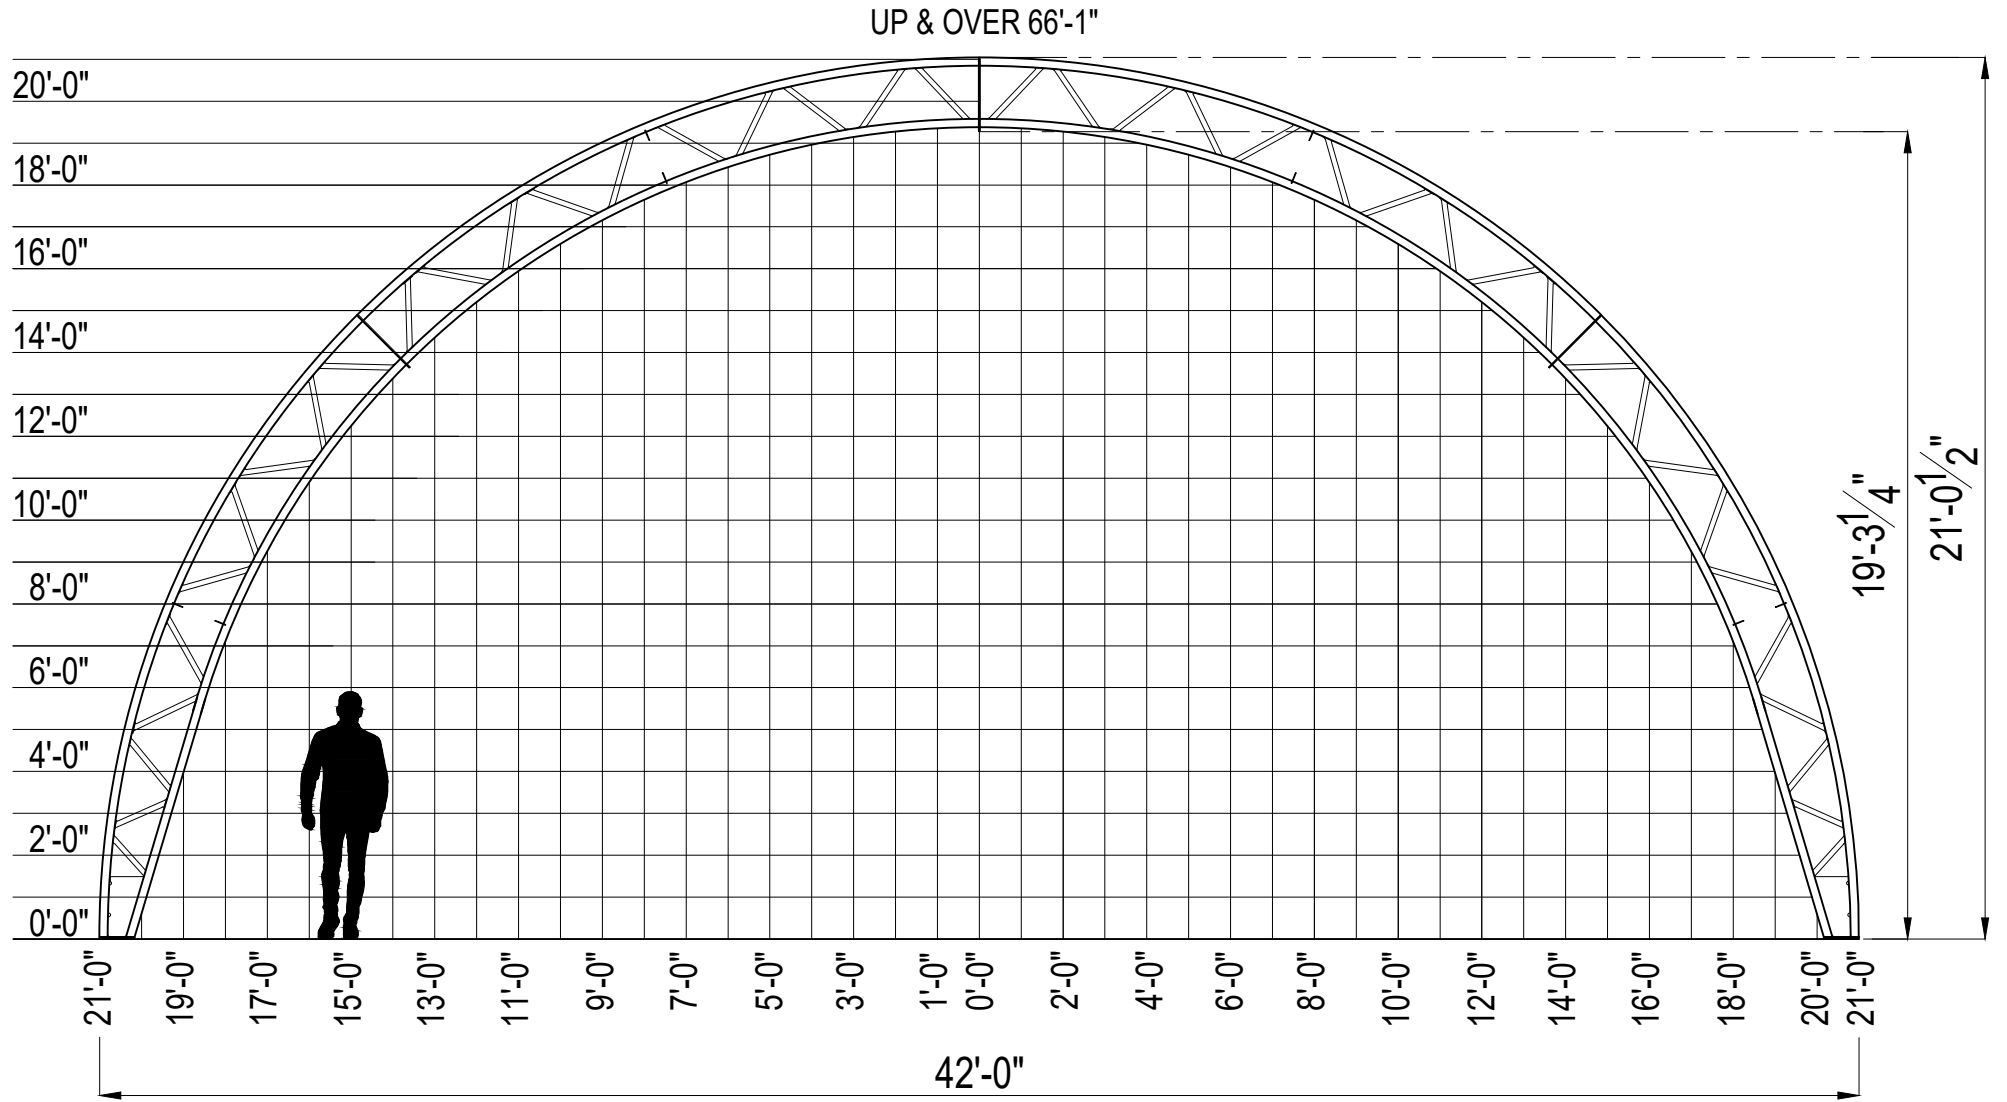

399 Ravenhurst St.
Winnipeg MB. Canada
R2C 5K3

PROJECT: 42' WIDE FASTCOVER

LOCATION: -

THIS DRAWING IS THE EXCLUSIVE PROPERTY OF FASTCOVER FABRIC STRUCTURES LTD. AND IS NOT TO BE DUPLICATED BY ANY MEANS WITHOUT WRITTEN PERMISSION OF FASTCOVER FABRIC STRUCTURES LTD.

TITLE: GRID

BUILDING MODEL: 42' WIDE


DRAWN BY: -

REVISION: -

DATE: 04/03/2024

DWG NO. G1

46'

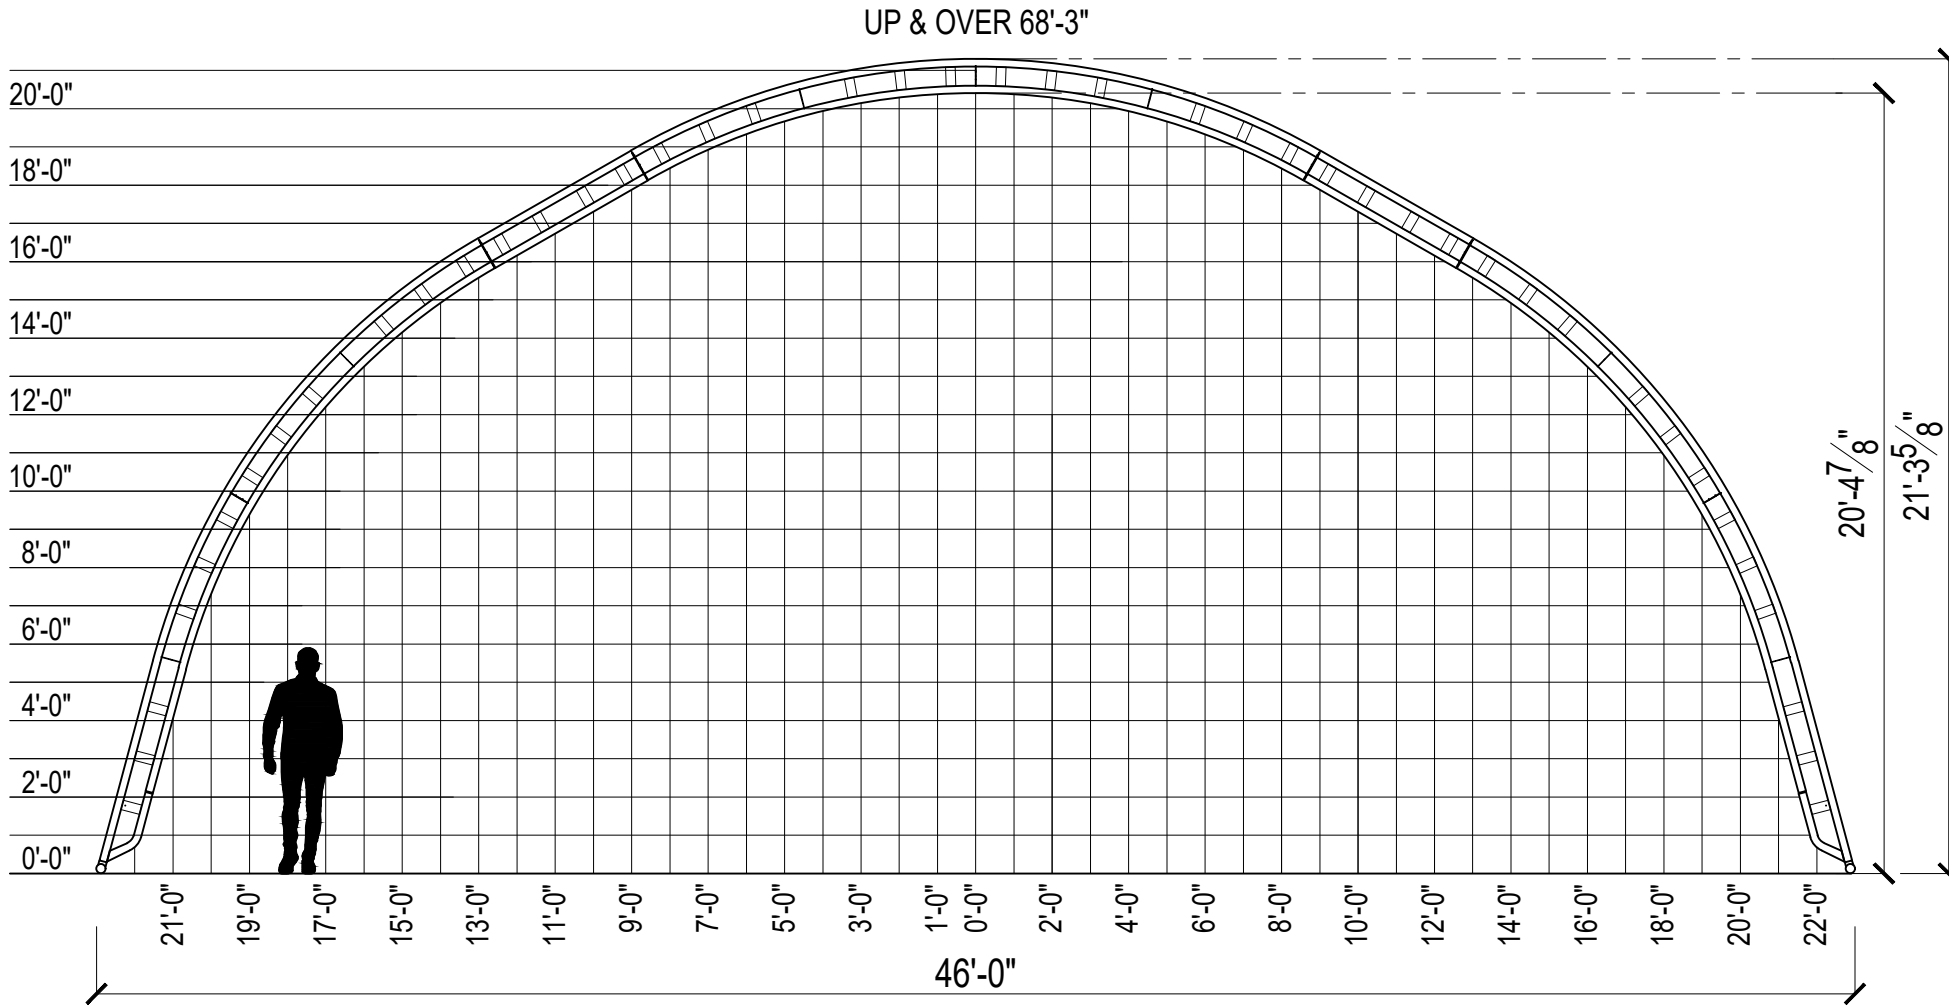

399 Ravenhurst St.
Winnipeg MB. Canada
R2C 5K3

PROJECT: 46' WIDE FASTCOVER

LOCATION: -

THIS DRAWING IS THE EXCLUSIVE PROPERTY OF FASTCOVER FABRIC STRUCTURES LTD. AND IS NOT TO BE DUPLICATED BY ANY MEANS WITHOUT WRITTEN PERMISSION OF FASTCOVER FABRIC STRUCTURES LTD.

TITLE: GRID

BUILDING MODEL: 46' WIDE

DRAWN BY: -



REVISION: -

DATE: 04/03/2024

DWG NO. G1

50'

UP & OVER 78'-6"

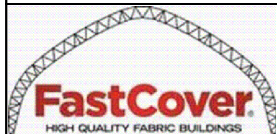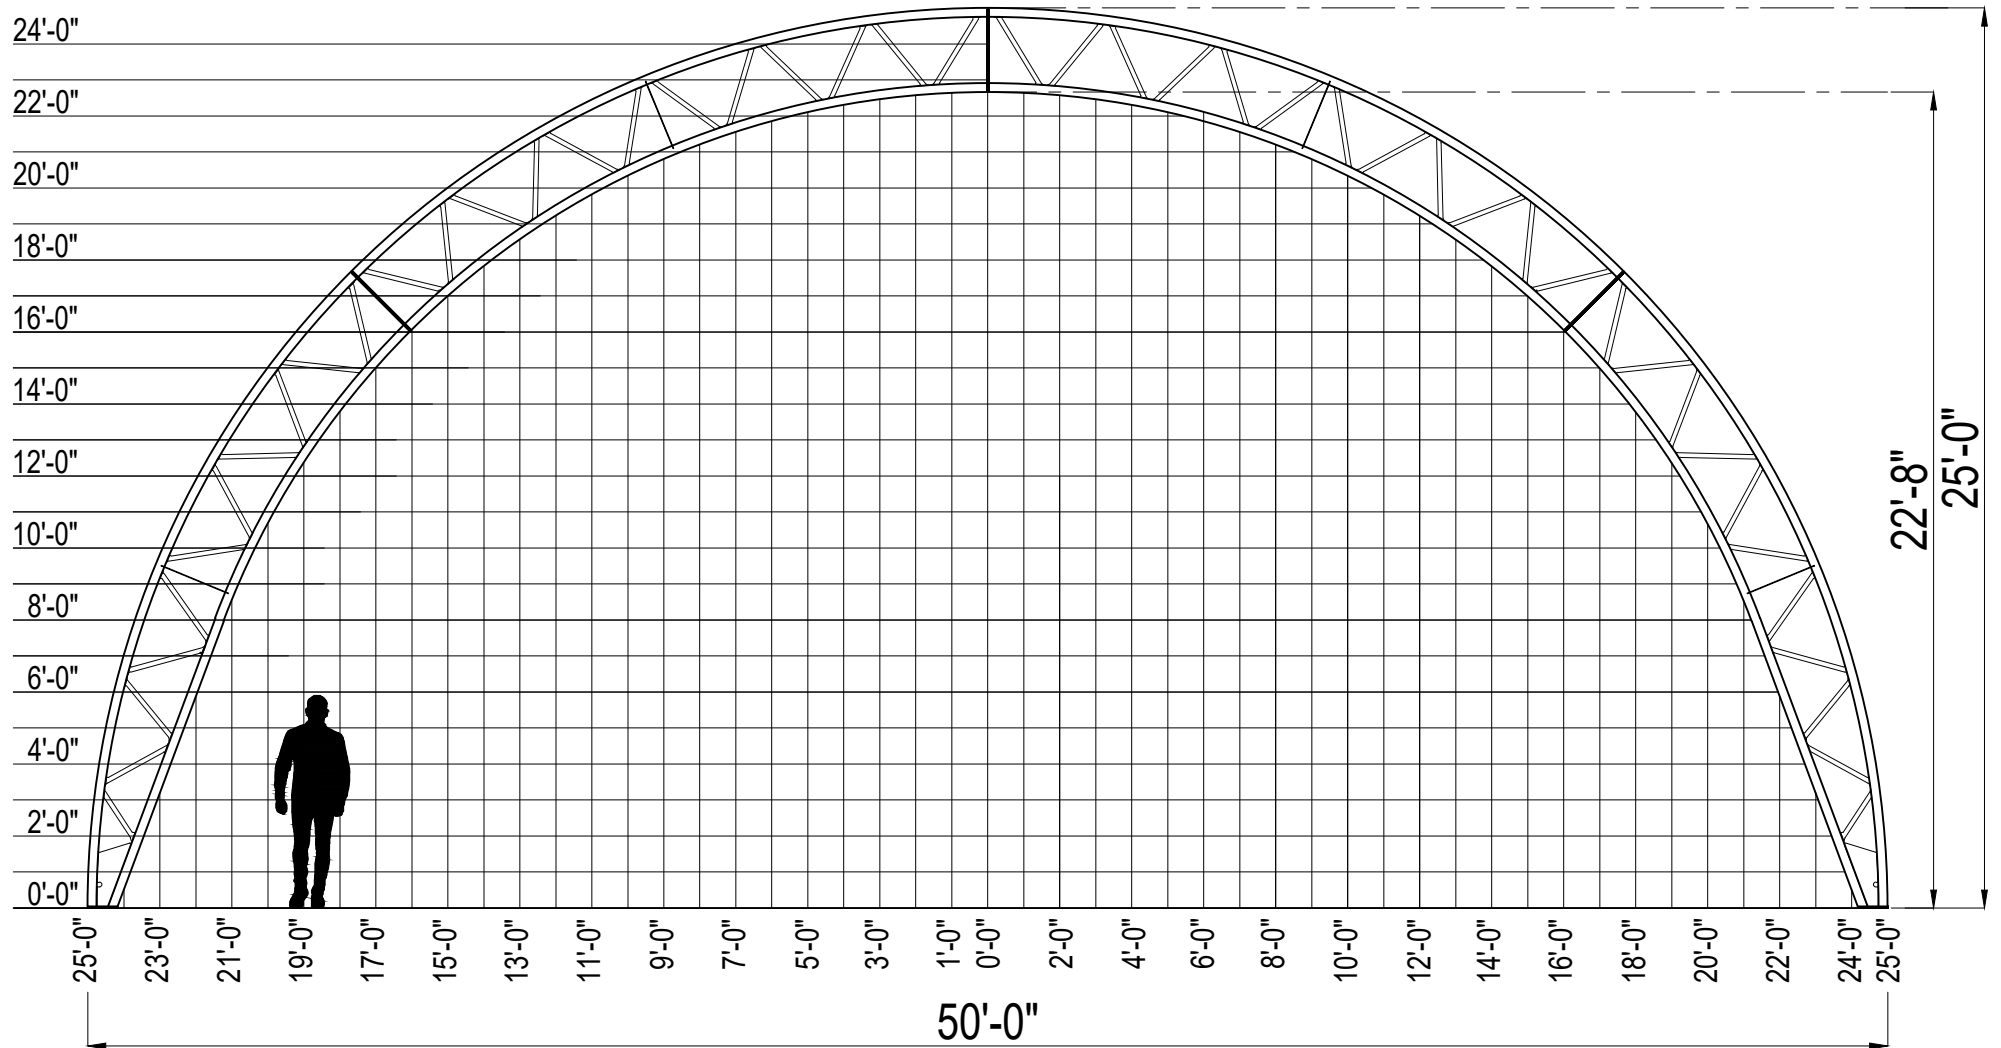

399 Ravenhurst St.
Winnipeg MB. Canada
R2C 5K3

PROJECT: 50' WIDE FASTCOVER

LOCATION: -

THIS DRAWING IS THE EXCLUSIVE PROPERTY OF FASTCOVER FABRIC STRUCTURES LTD. AND IS NOT TO BE DUPLICATED BY ANY MEANS WITHOUT WRITTEN PERMISSION OF FASTCOVER FABRIC STRUCTURES LTD.

TITLE: GRID

BUILDING MODEL: 50' WIDE

DRAWN BY: -


REVISION: -

DATE: 04/03/2024

DWG NO. G1

50' SLSS

UP & OVER 83'-10"

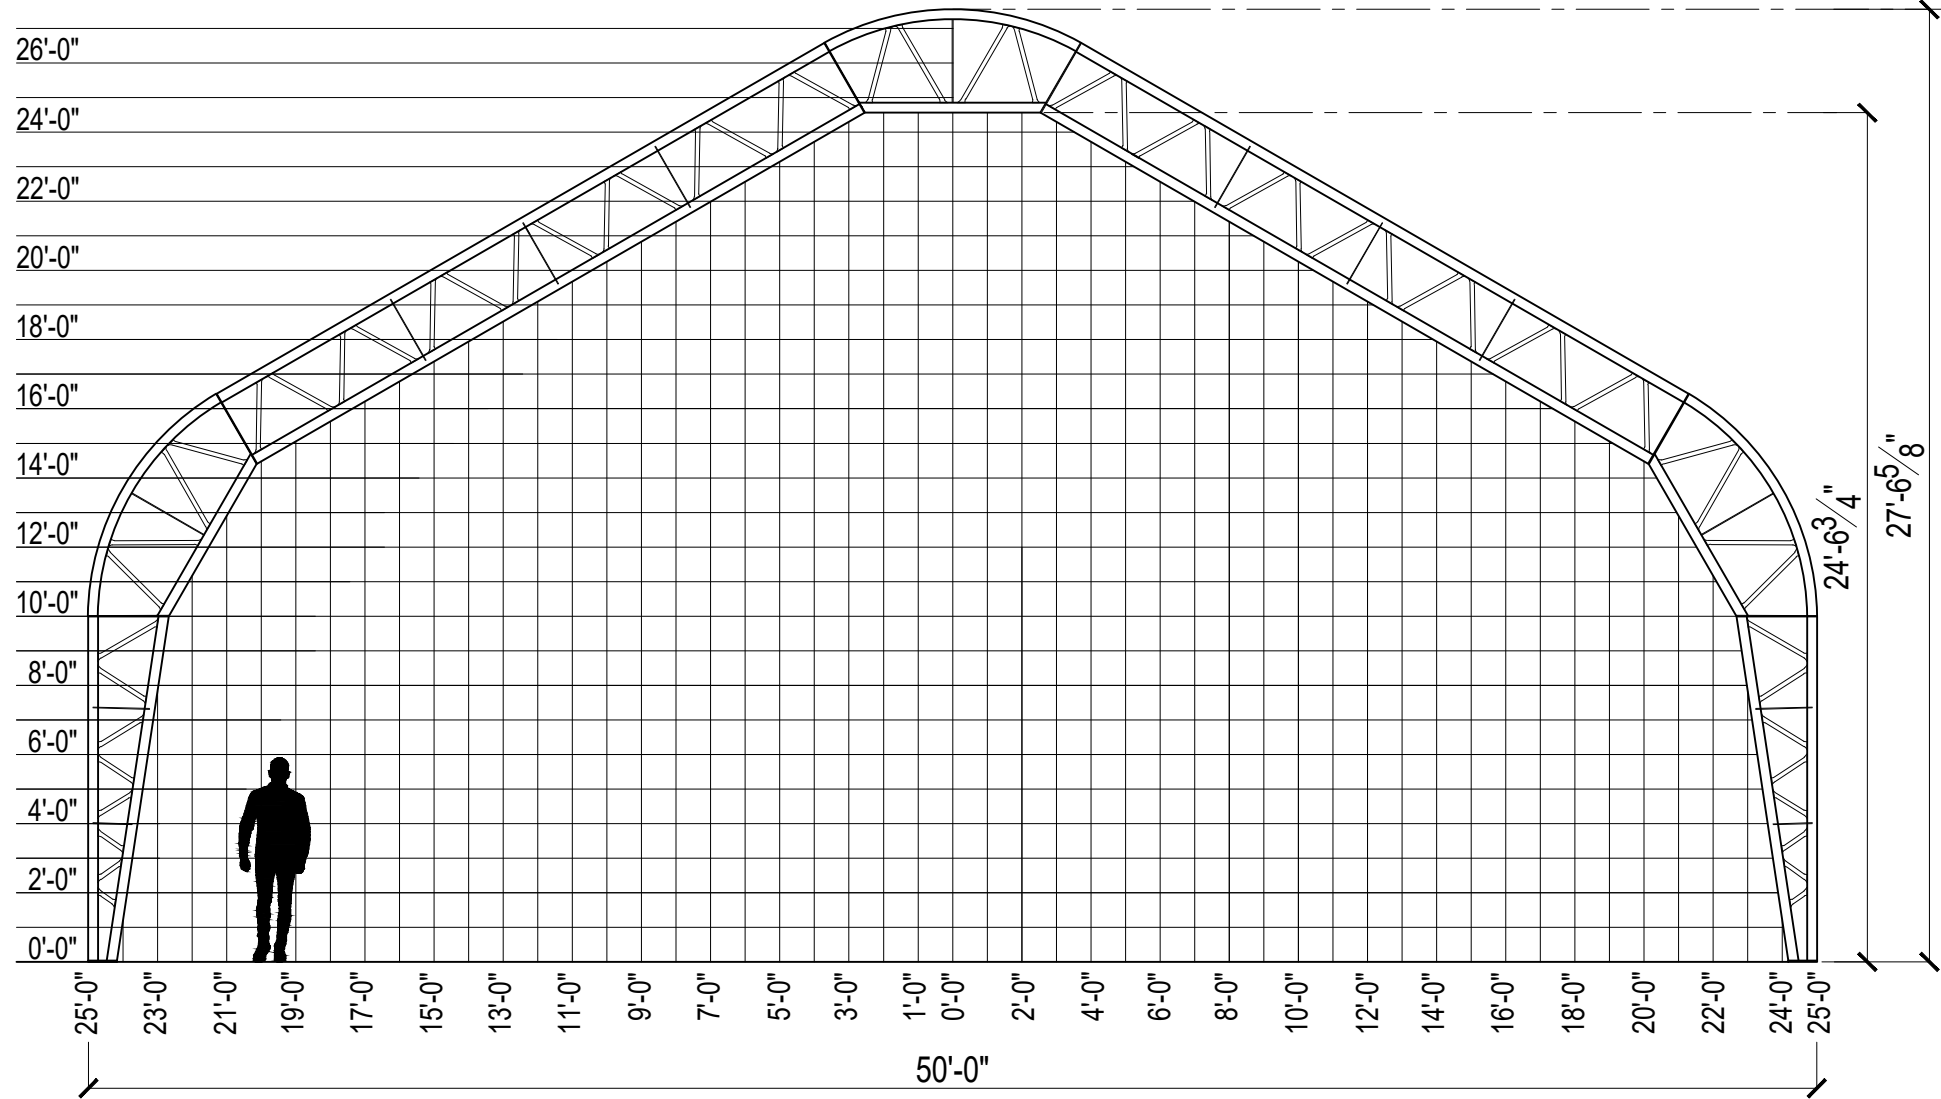


399 Ravenhurst St.
Winnipeg MB. Canada
R2C 5K3

PROJECT: 50'SL WIDE FASTCOVER
LOCATION: -
THIS DRAWING IS THE EXCLUSIVE PROPERTY OF FASTCOVER FABRIC STRUCTURES LTD. AND IS NOT TO BE DUPLICATED BY ANY MEANS WITHOUT WRITTEN PERMISSION OF FASTCOVER FABRIC STRUCTURES LTD.

TITLE: GRID	
BUILDING MODEL: 50'SL WIDE	DATE: 04/03/2024
DRAWN BY: -	REVISION: - DWG NO. G1

60'

UP & OVER 94'-4"

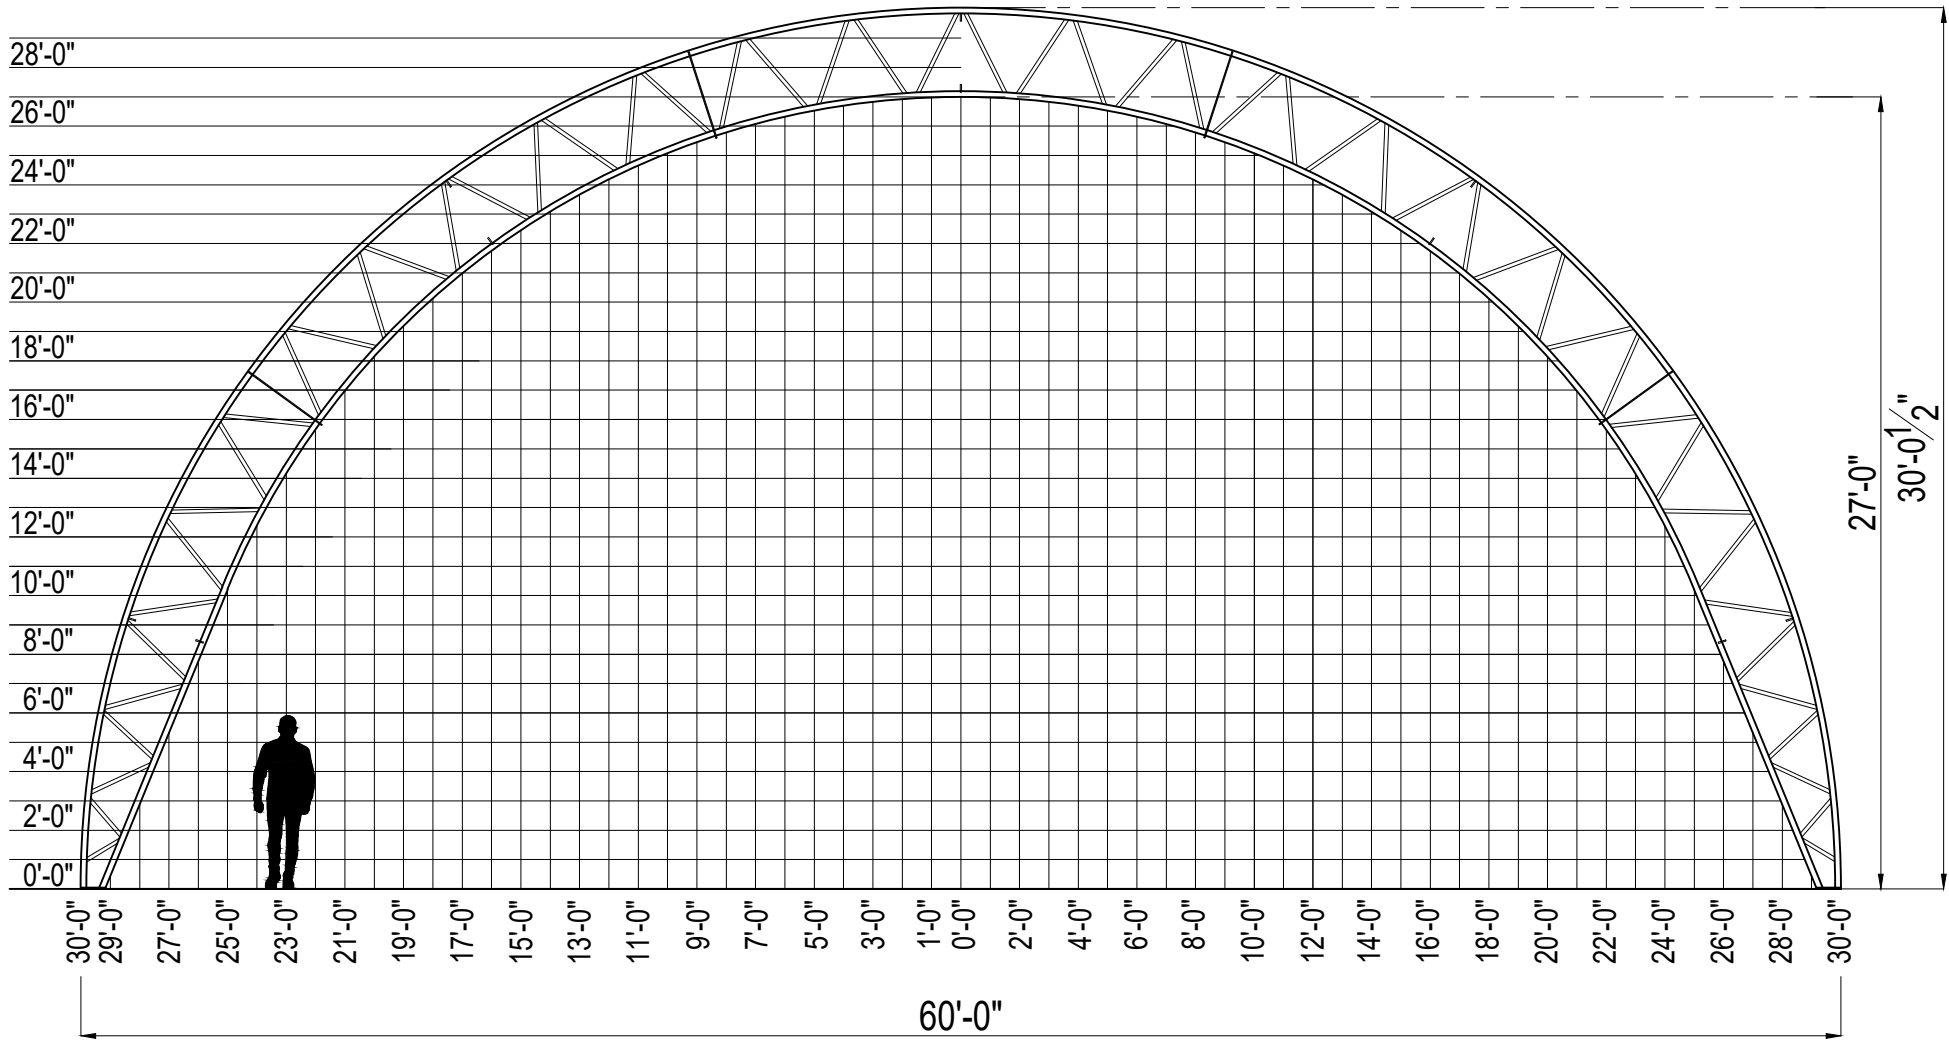

399 Ravenhurst St.
Winnipeg MB. Canada
R2C 5K3

PROJECT: 60' WIDE FASTCOVER

LOCATION: -

THIS DRAWING IS THE EXCLUSIVE PROPERTY OF FASTCOVER FABRIC STRUCTURES LTD. AND IS NOT TO BE DUPLICATED BY ANY MEANS WITHOUT WRITTEN PERMISSION OF FASTCOVER FABRIC STRUCTURES LTD.

TITLE: GRID

BUILDING MODEL: 60' WIDE


DRAWN BY: -

REVISION: -

DATE: 04/03/2024

DWG NO. G1

60' SLSS

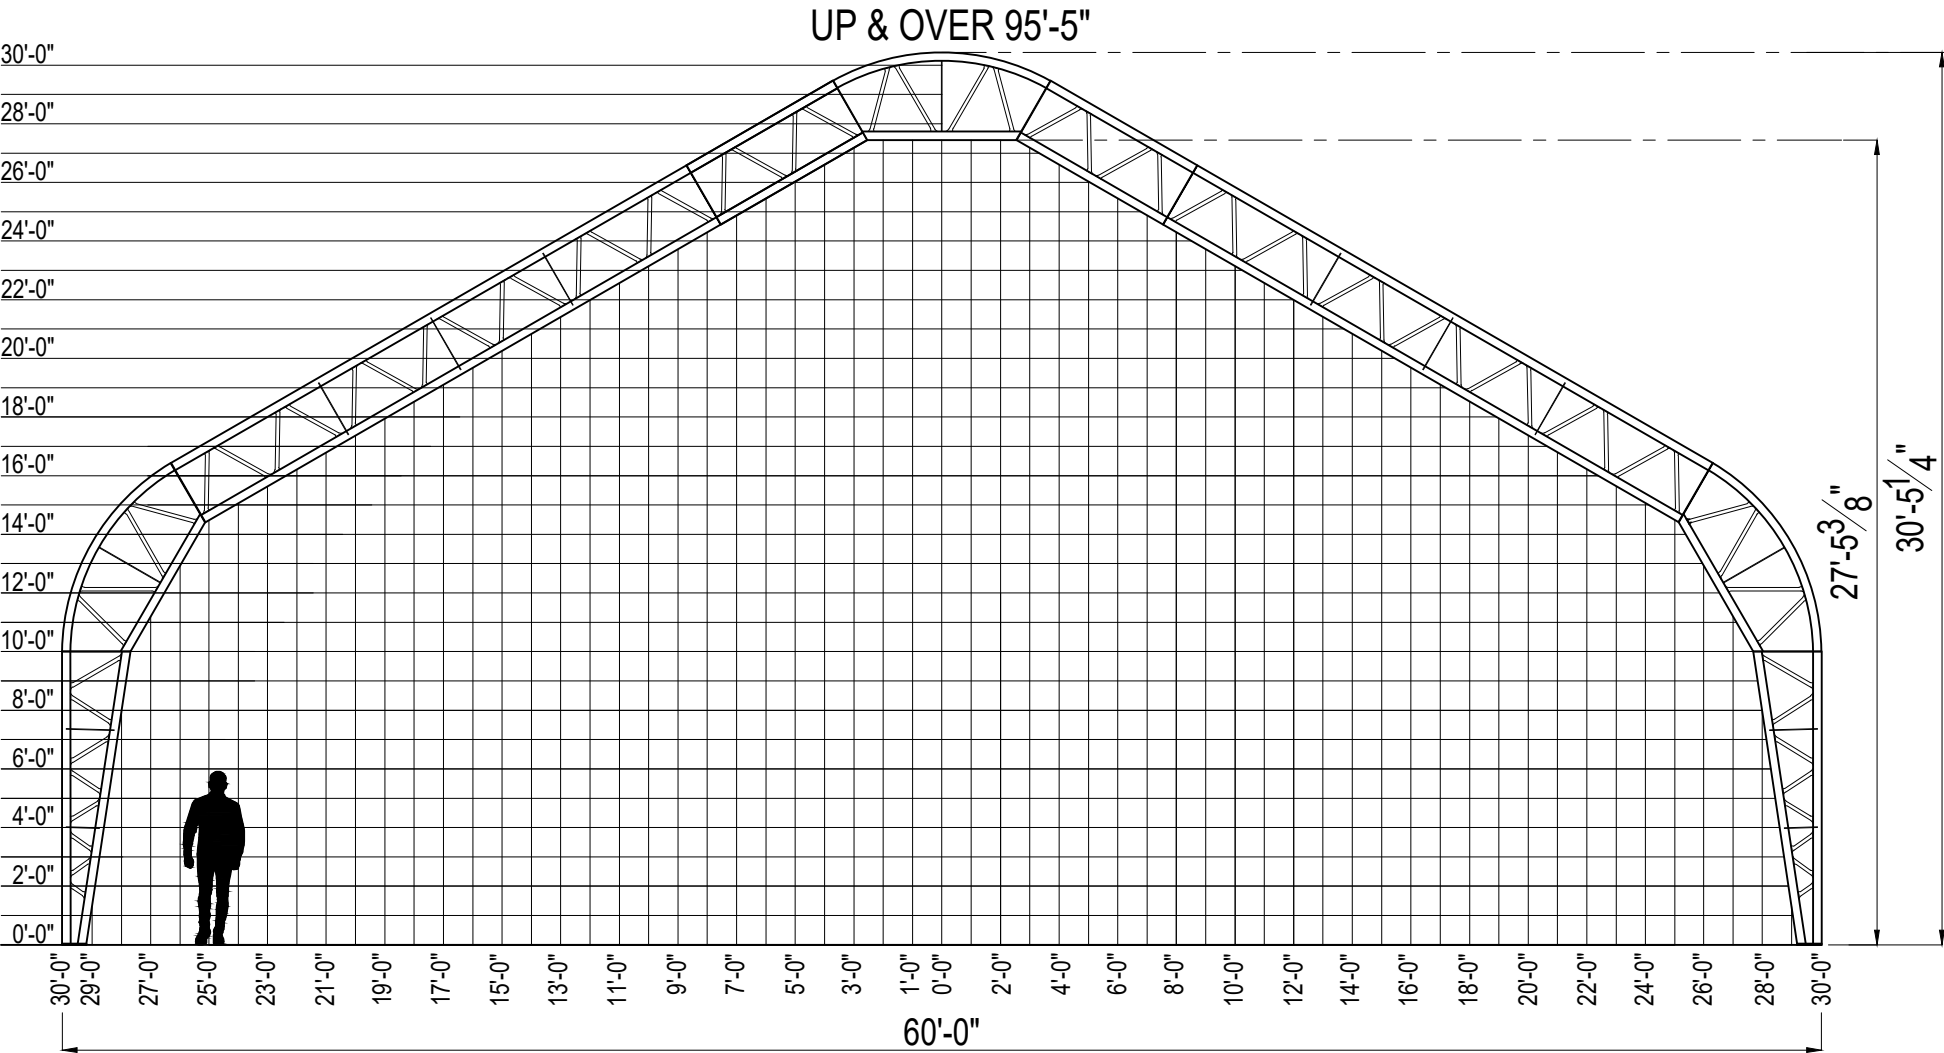

399 Ravenhurst St.
Winnipeg MB. Canada
R2C 5K3

PROJECT: 60'SL WIDE FASTCOVER

LOCATION: -

THIS DRAWING IS THE EXCLUSIVE PROPERTY OF FASTCOVER FABRIC STRUCTURES LTD. AND IS NOT TO BE DUPLICATED BY ANY MEANS WITHOUT WRITTEN PERMISSION OF FASTCOVER FABRIC STRUCTURES LTD.

TITLE: GRID

BUILDING MODEL: 60'SL WIDE


DRAWN BY: -

REVISION: -

DATE: 04/03/2024

DWG NO. G1

72'

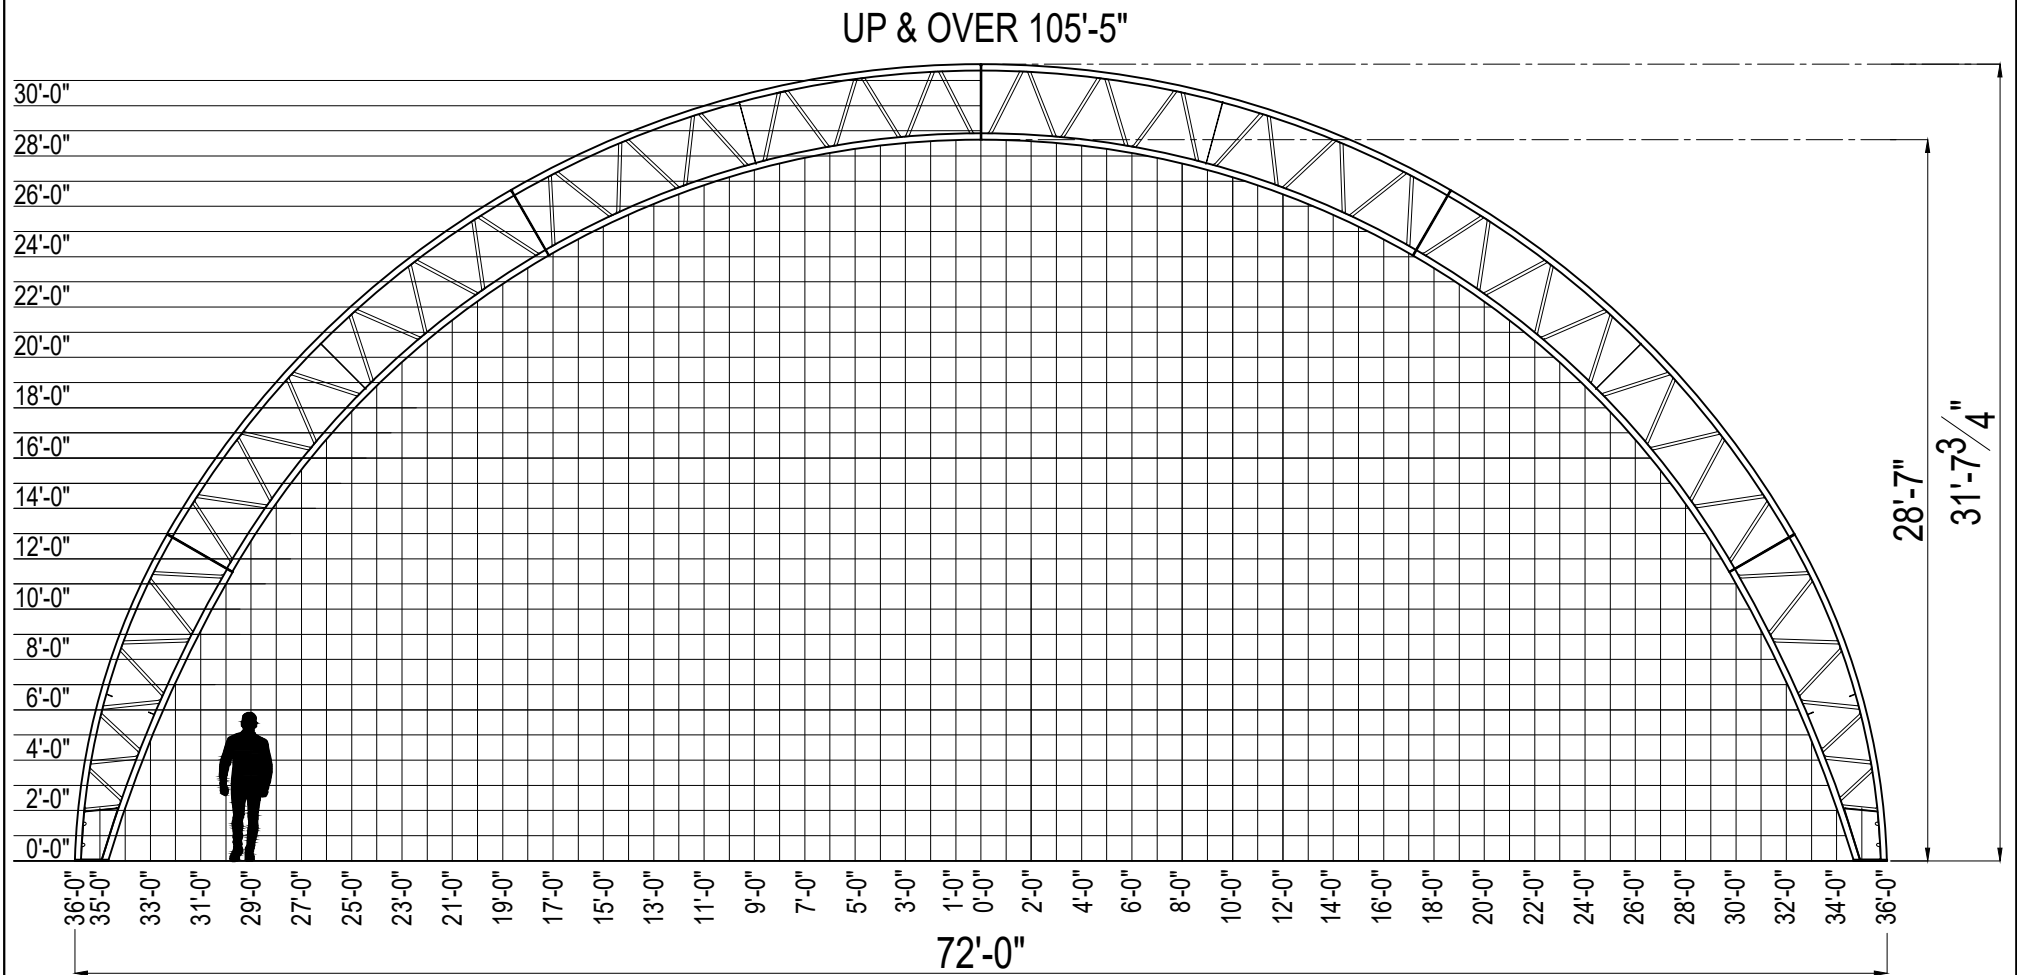

399 Ravenhurst St.
Winnipeg MB. Canada
R2C 5K3

PROJECT: 72' WIDE FASTCOVER

LOCATION: -

THIS DRAWING IS THE EXCLUSIVE PROPERTY OF FASTCOVER FABRIC STRUCTURES LTD. AND IS NOT TO BE DUPLICATED BY ANY MEANS WITHOUT WRITTEN PERMISSION OF FASTCOVER FABRIC STRUCTURES LTD.

TITLE: GRID

BUILDING MODEL: 72' WIDE


DATE: 04/03/2024

DRAWN BY: -

REVISION: -

DWG NO. G1

80'

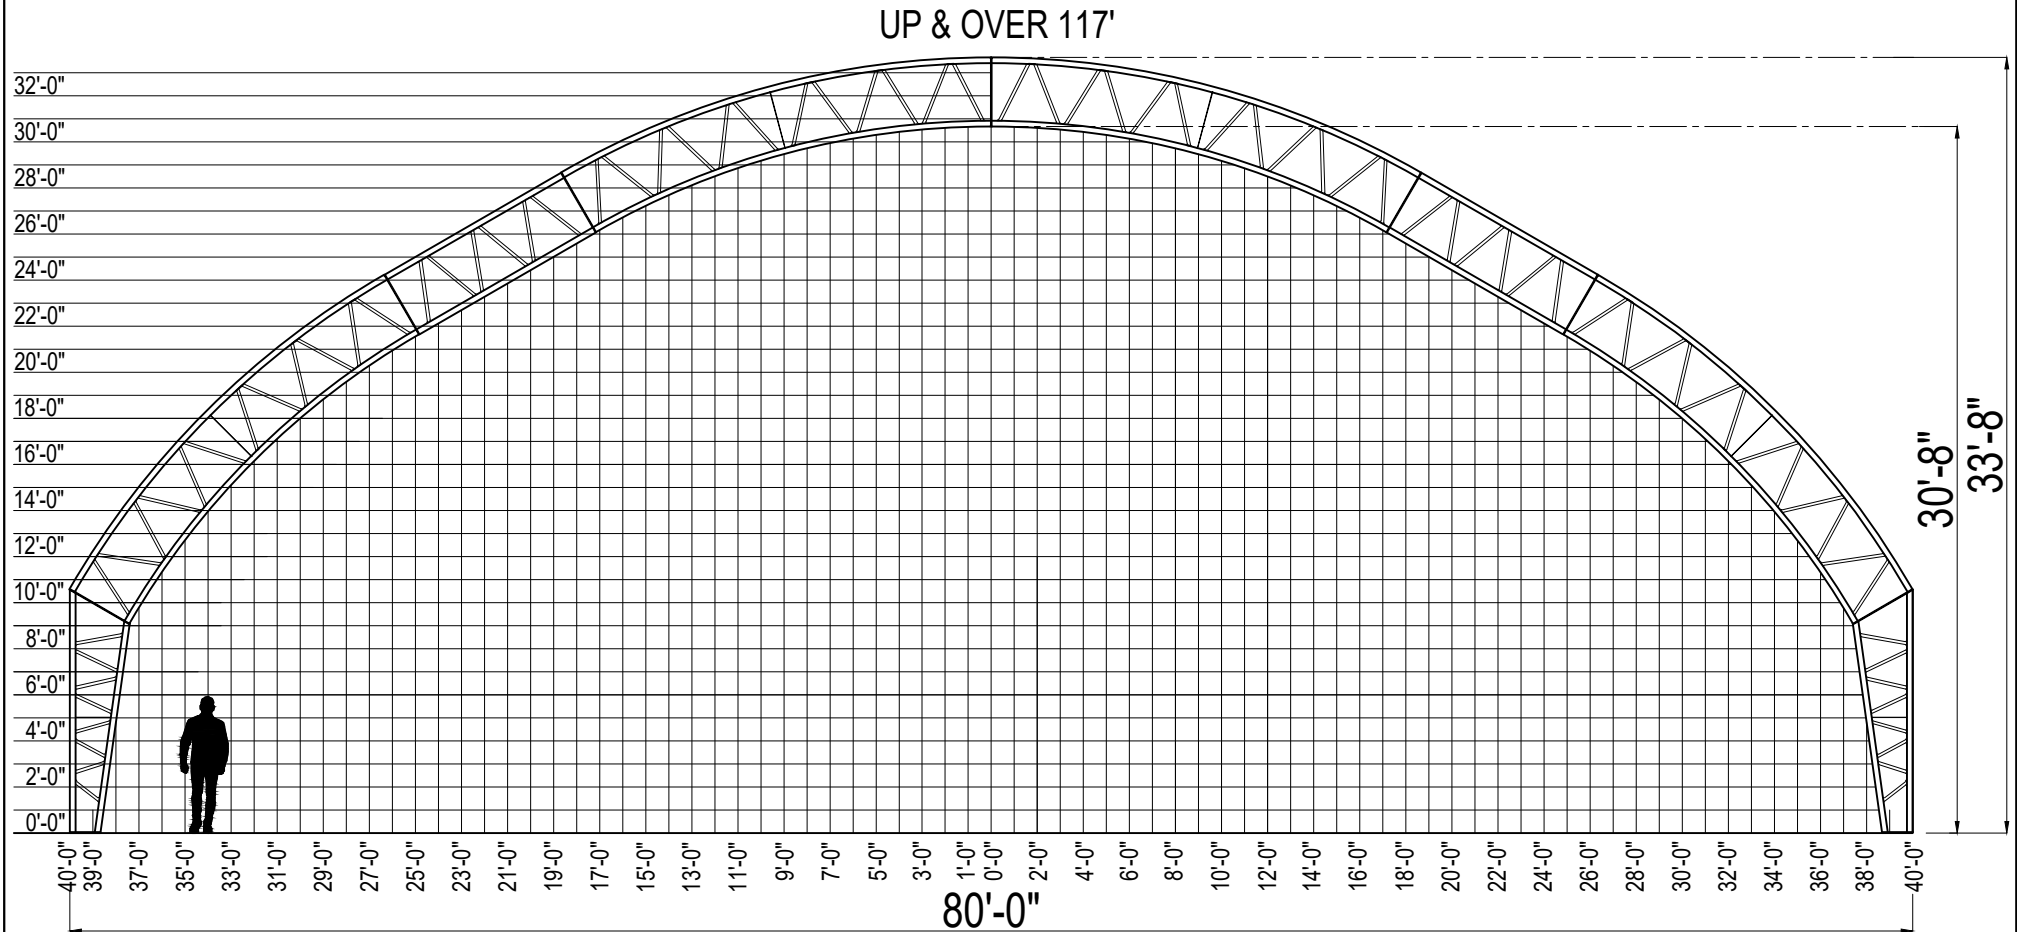

399 Ravenhurst St.
Winnipeg MB. Canada
R2C 5K3

PROJECT: 80' WIDE FASTCOVER

LOCATION: -

THIS DRAWING IS THE EXCLUSIVE PROPERTY OF FASTCOVER FABRIC STRUCTURES LTD. AND IS NOT TO BE DUPLICATED BY ANY MEANS WITHOUT WRITTEN PERMISSION OF FASTCOVER FABRIC STRUCTURES LTD.

TITLE: GRID

BUILDING MODEL: 80' WIDE

DRAWN BY: -


REVISION: -

DATE: 04/03/2024

DWG NO. G1

86'

UP & OVER 131'-8"

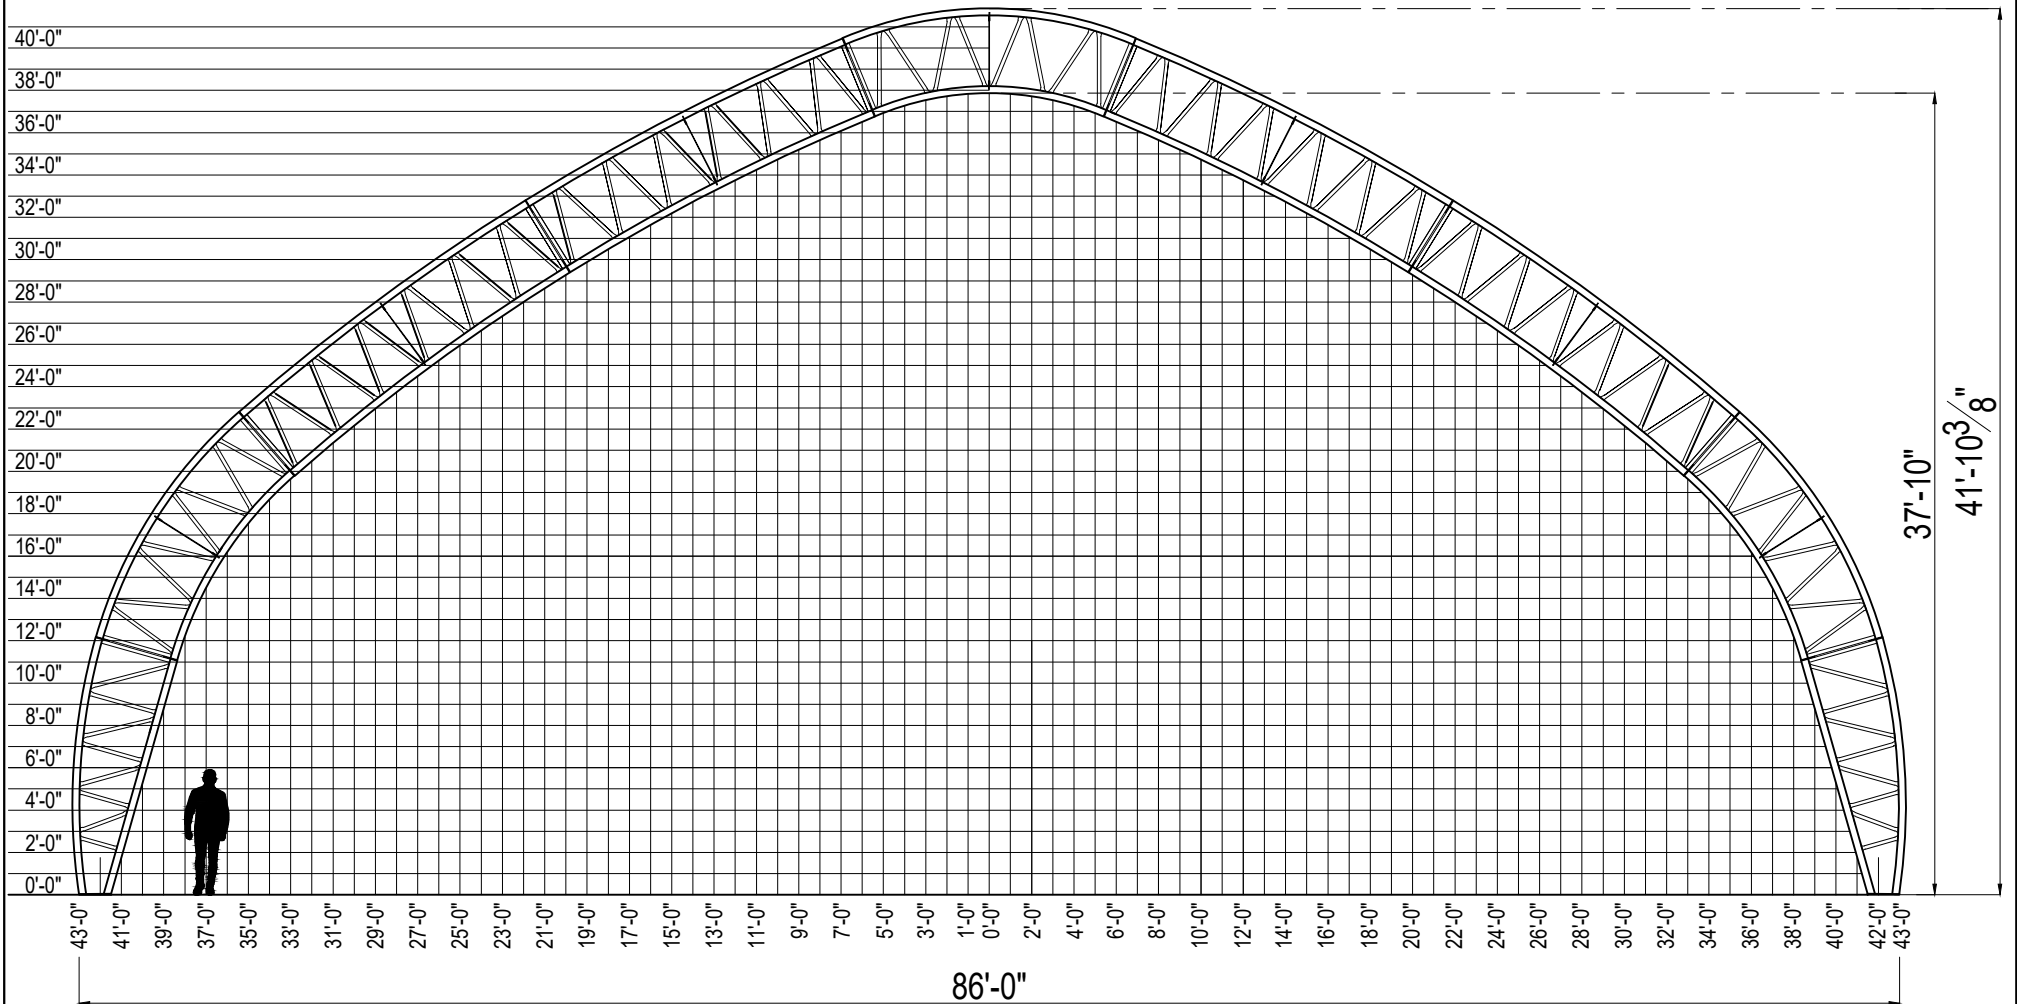

399 Ravenhurst St.
Winnipeg MB. Canada
R2C 5K3

PROJECT: 86' WIDE FASTCOVER

LOCATION: -

THIS DRAWING IS THE EXCLUSIVE PROPERTY OF FASTCOVER FABRIC STRUCTURES LTD. AND IS NOT TO BE DUPLICATED BY ANY MEANS WITHOUT WRITTEN PERMISSION OF FASTCOVER FABRIC STRUCTURES LTD.

TITLE: GRID

BUILDING MODEL: 86' WIDE



DATE: 04/03/2024

DRAWN BY: -

REVISION: -

DWG NO. G1

90'

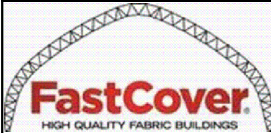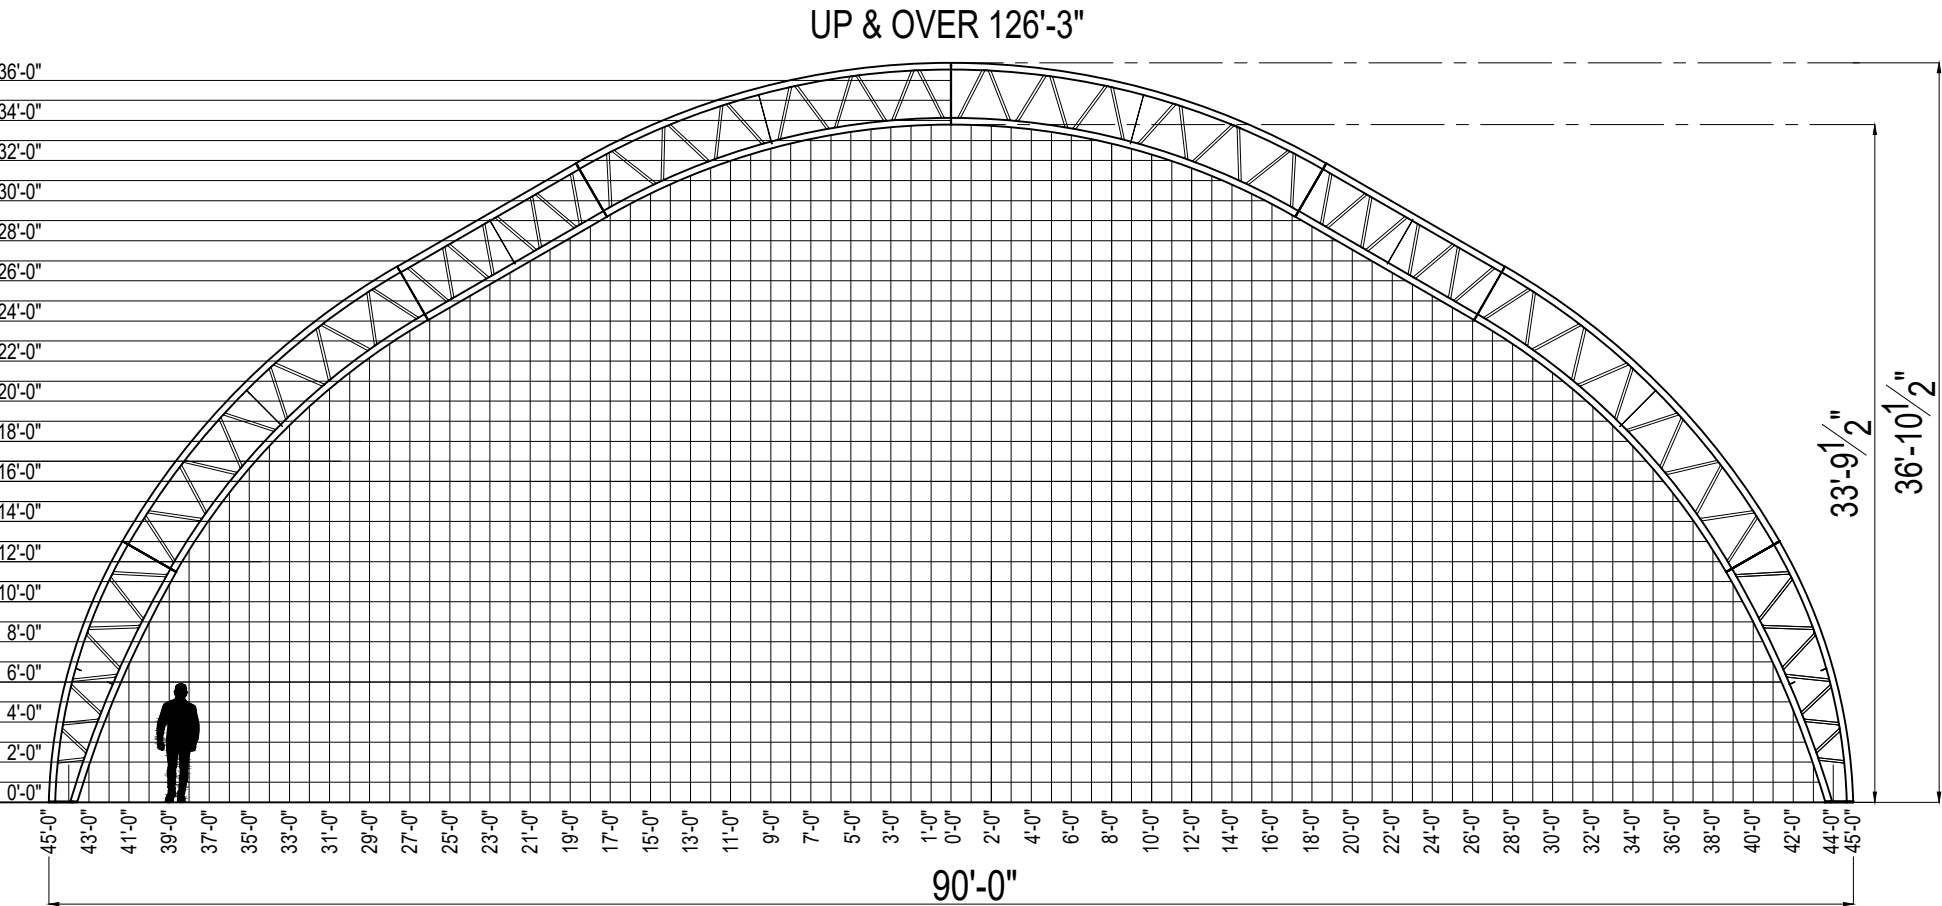

399 Ravenhurst St.
Winnipeg MB. Canada
R2C 5K3

PROJECT: 90' WIDE FASTCOVER

LOCATION: -

THIS DRAWING IS THE EXCLUSIVE PROPERTY OF FASTCOVER FABRIC STRUCTURES LTD. AND IS NOT TO BE DUPLICATED BY ANY MEANS WITHOUT WRITTEN PERMISSION OF FASTCOVER FABRIC STRUCTURES LTD.

TITLE: GRID

BUILDING MODEL: 90' WIDE


DRAWN BY: -

REVISION: -

DATE: 04/03/2024

DWG NO. G1

100'

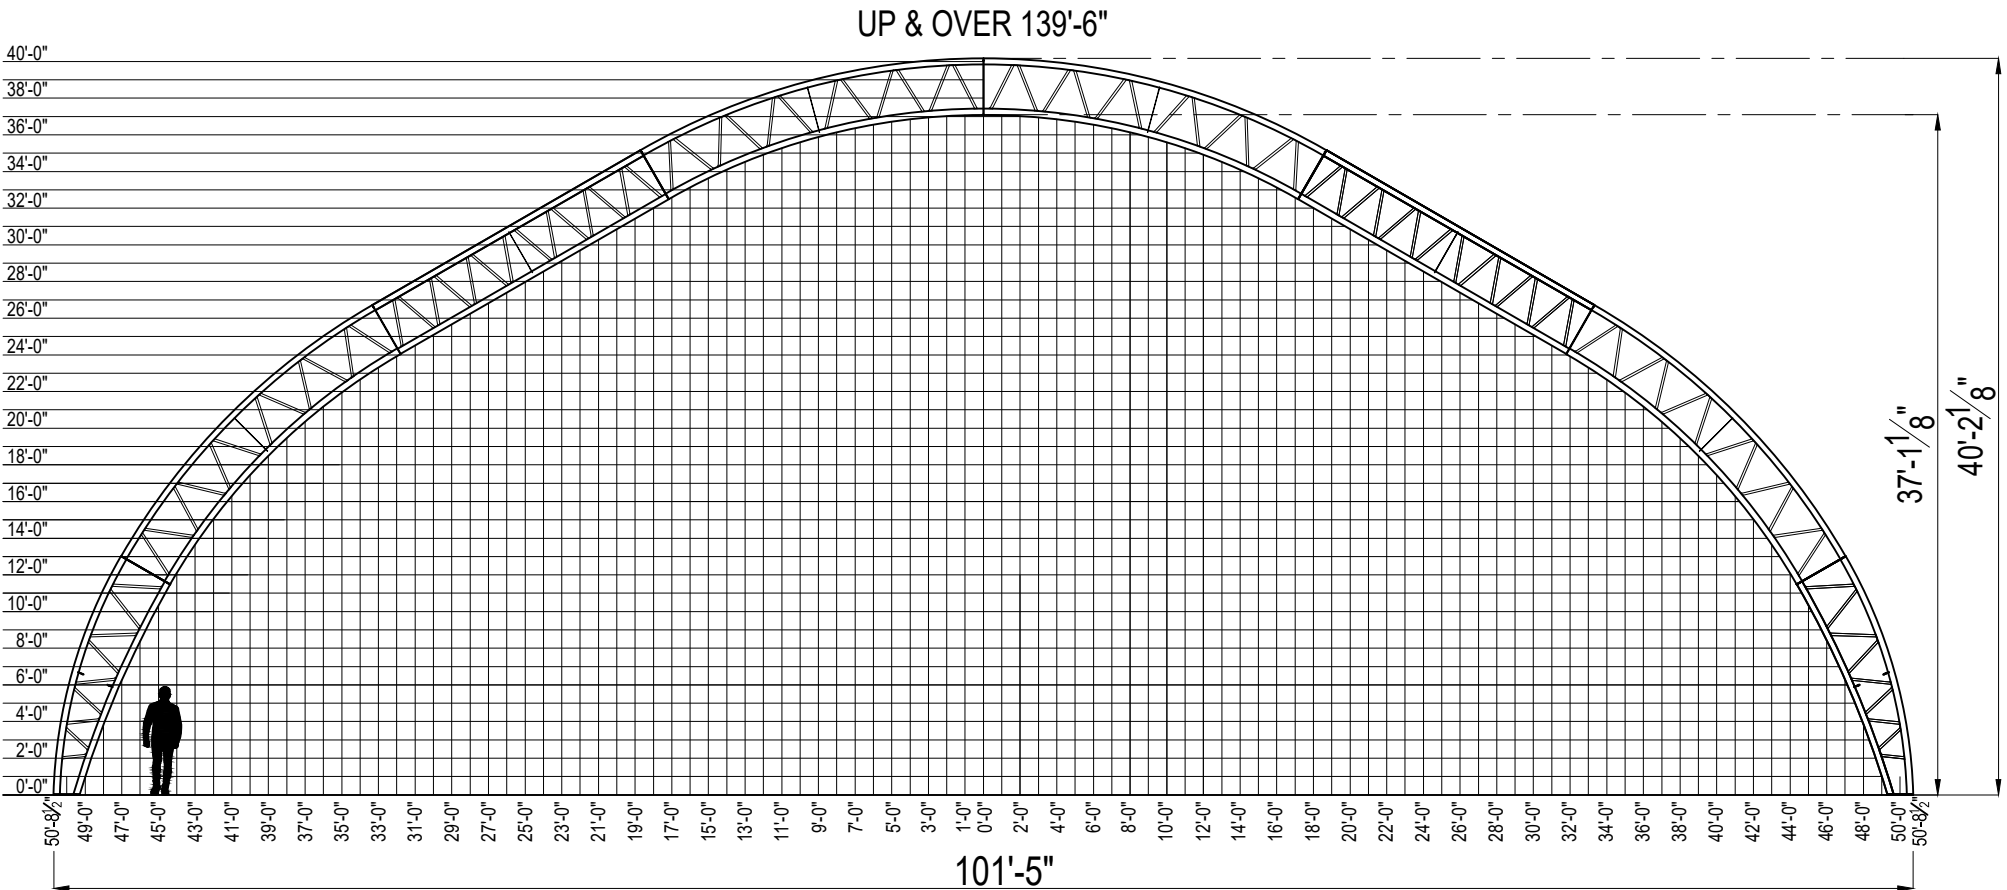


399 Ravenhurst St.
Winnipeg MB. Canada
R2C 5K3

PROJECT: 100' WIDE FASTCOVER
LOCATION: -
THIS DRAWING IS THE EXCLUSIVE PROPERTY OF FASTCOVER FABRIC STRUCTURES LTD. AND IS NOT TO BE DUPLICATED BY ANY MEANS WITHOUT WRITTEN PERMISSION OF FASTCOVER FABRIC STRUCTURES LTD.

TITLE: GRID	
BUILDING MODEL: 100' WIDE	DATE: 04/03/2024
DRAWN BY: -	REVISION: -
DWG NO. G1	

110'

UP & OVER 155'-2"

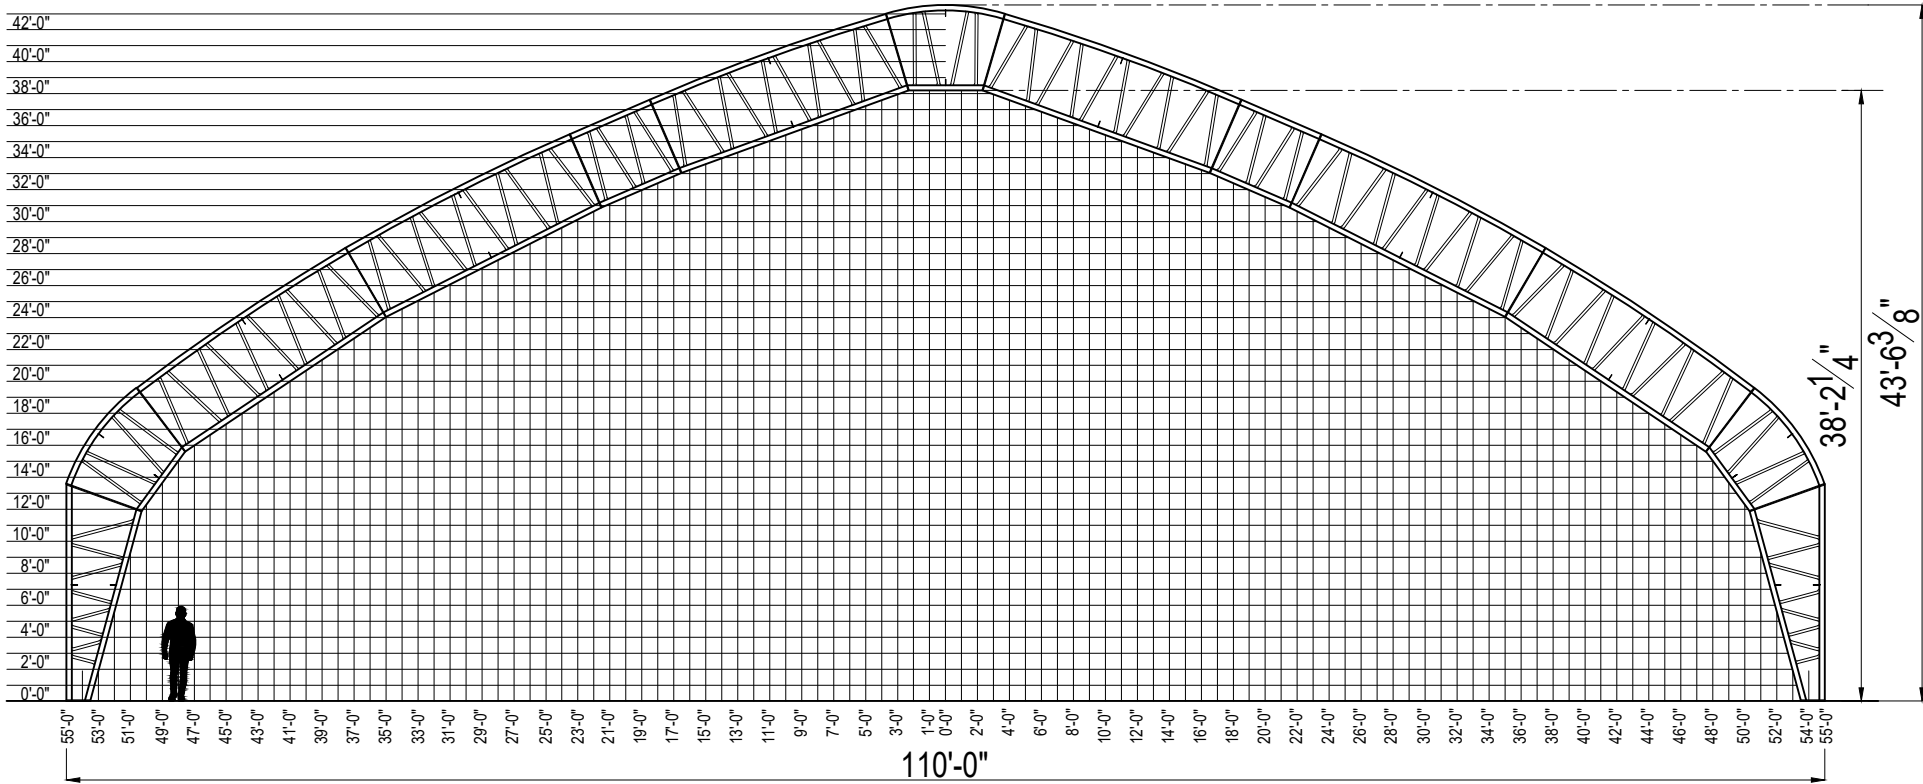

399 Ravenhurst St.
Winnipeg MB.Canada
R2C 5K3

PROJECT: 110' WIDE FASTCOVER

LOCATION: -

THIS DRAWING IS THE EXCLUSIVE PROPERTY OF FASTCOVER FABRIC STRUCTURES LTD. AND IS NOT TO BE DUPLICATED BY ANY MEANS WITHOUT WRITTEN PERMISSION OF FASTCOVER FABRIC STRUCTURES LTD.

TITLE: GRID

BUILDING MODEL: 110' WIDE


DRAWN BY: -

REVISION: -

DATE: 04/03/2024

DWG NO. G1

120'

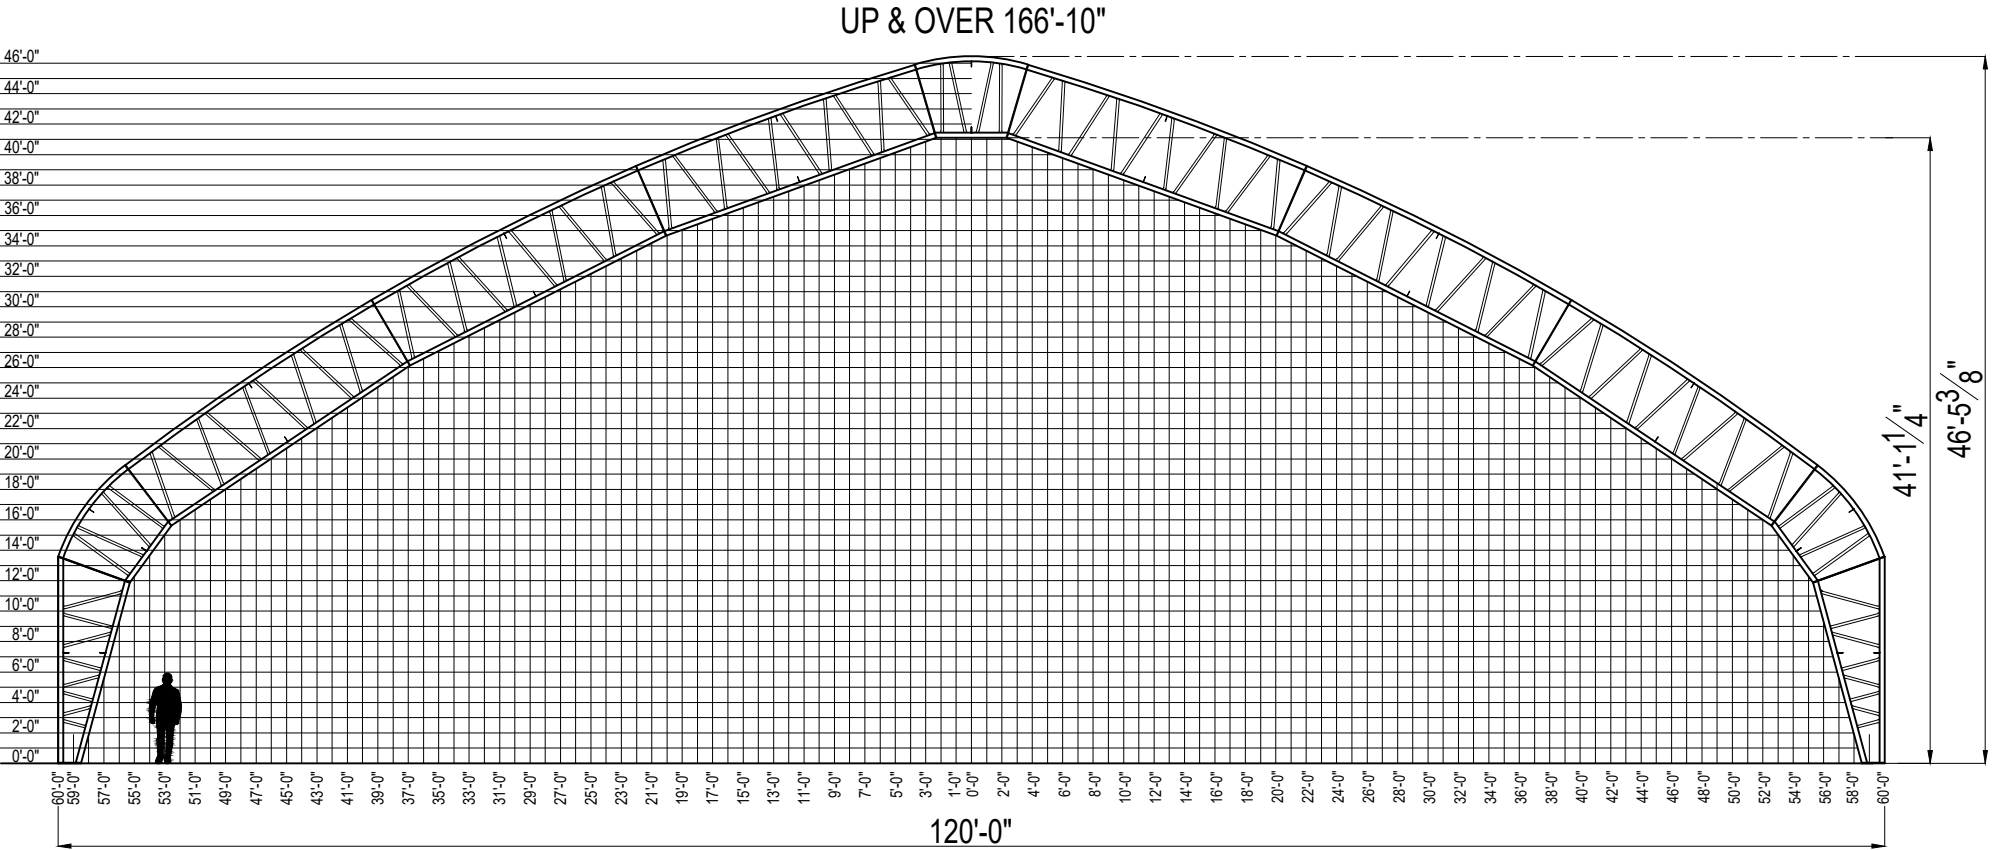

399 Ravenhurst St.
Winnipeg MB. Canada
R2C 5K3

PROJECT: 120' WIDE FASTCOVER

LOCATION: -

THIS DRAWING IS THE EXCLUSIVE PROPERTY OF FASTCOVER FABRIC STRUCTURES LTD. AND IS NOT TO BE DUPLICATED BY ANY MEANS WITHOUT WRITTEN PERMISSION OF FASTCOVER FABRIC STRUCTURES LTD.

TITLE: GRID

BUILDING MODEL: 120' WIDE


DRAWN BY: -

REVISION: -

DATE: 04/03/2024

DWG NO. G1

140'

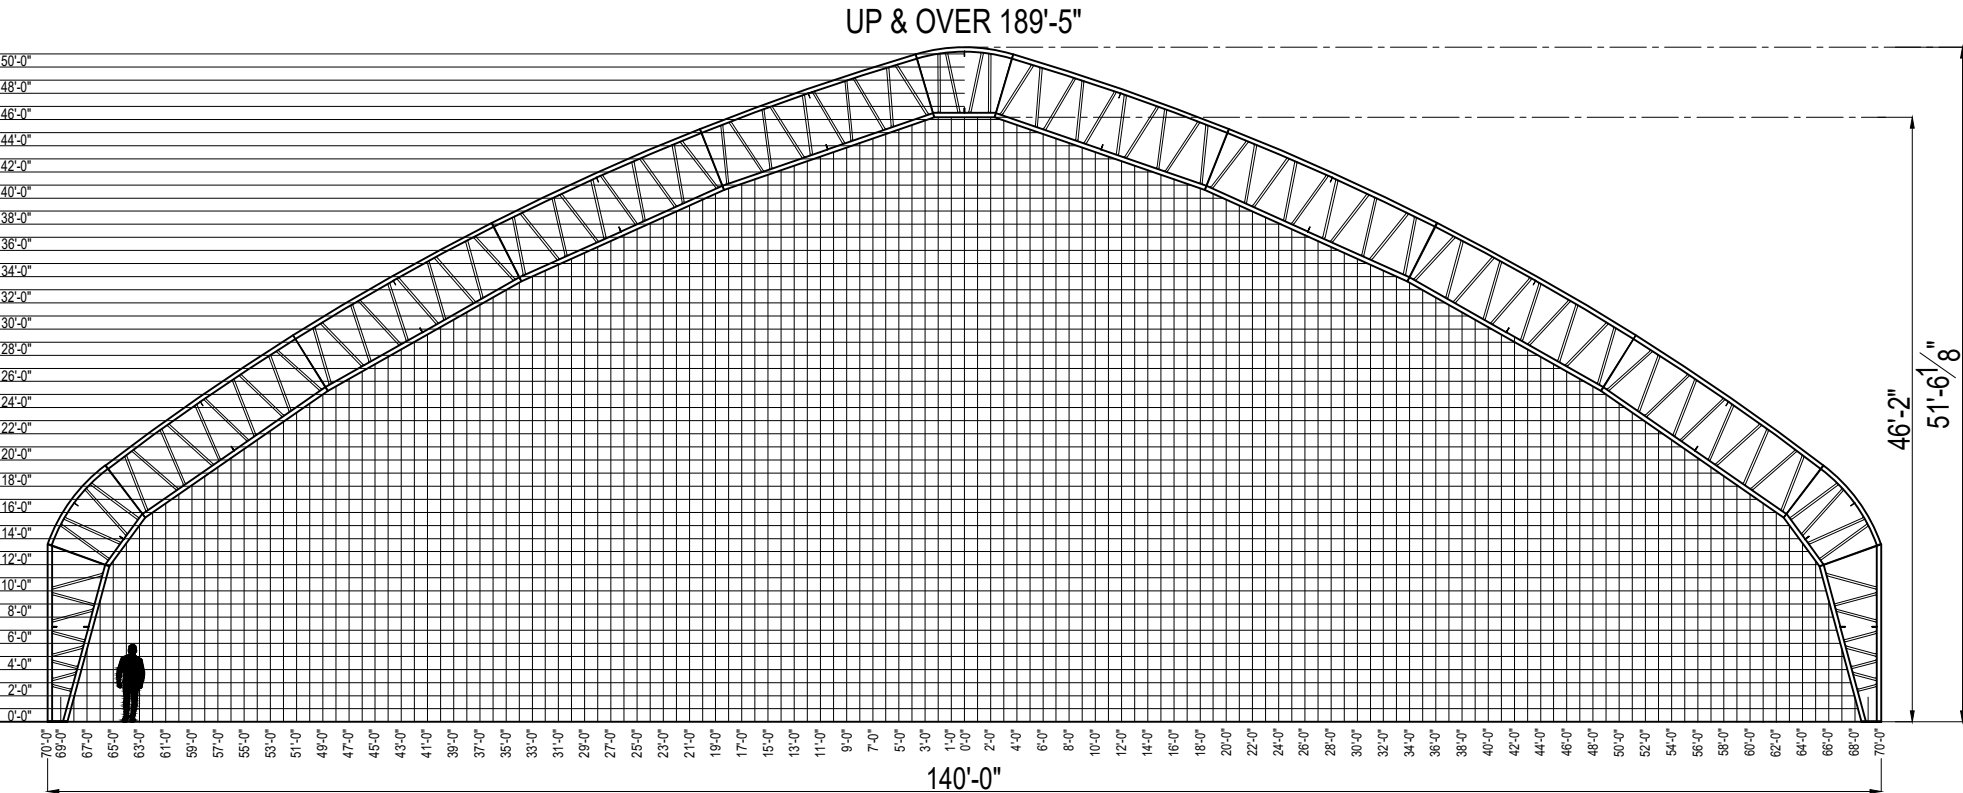

399 Ravenhurst St.
Winnipeg MB. Canada
R2C 5K3

PROJECT: 140' WIDE FASTCOVER

LOCATION: -

THIS DRAWING IS THE EXCLUSIVE PROPERTY OF FASTCOVER FABRIC STRUCTURES LTD. AND IS NOT TO BE DUPLICATED BY ANY MEANS WITHOUT WRITTEN PERMISSION OF FASTCOVER FABRIC STRUCTURES LTD.

TITLE: GRID

BUILDING MODEL: 140' WIDE

DRAWN BY: -

REVISION: -

DATE: 04/03/2024

DWG NO. G1